

목
 록

1번		1
	모형	1
2번		2
	모형	2
3번		3
	모형	3
4번		4
	모형	4
5번		5
	모형	5
6번		6
	모형	6
7번		7
	모형	7
8번		8
	모형	8

행복한 공존 ; 반려동물 복합센터

# 준공도면

부산대학교 실내환경디자인학과



권은주 201861701

염성식 201861718


2021. 09.

# 목 차

DWG NO.	TITLE	SCALE
1	1층 평면도	1 : 300
2	2층 평면도	1 : 300
3	단면도 1,2	1 : 200
4	단면도 3	1 : 200
5	1층 천장도	1 : 300
6	2층 천장도	1 : 300

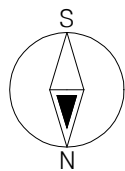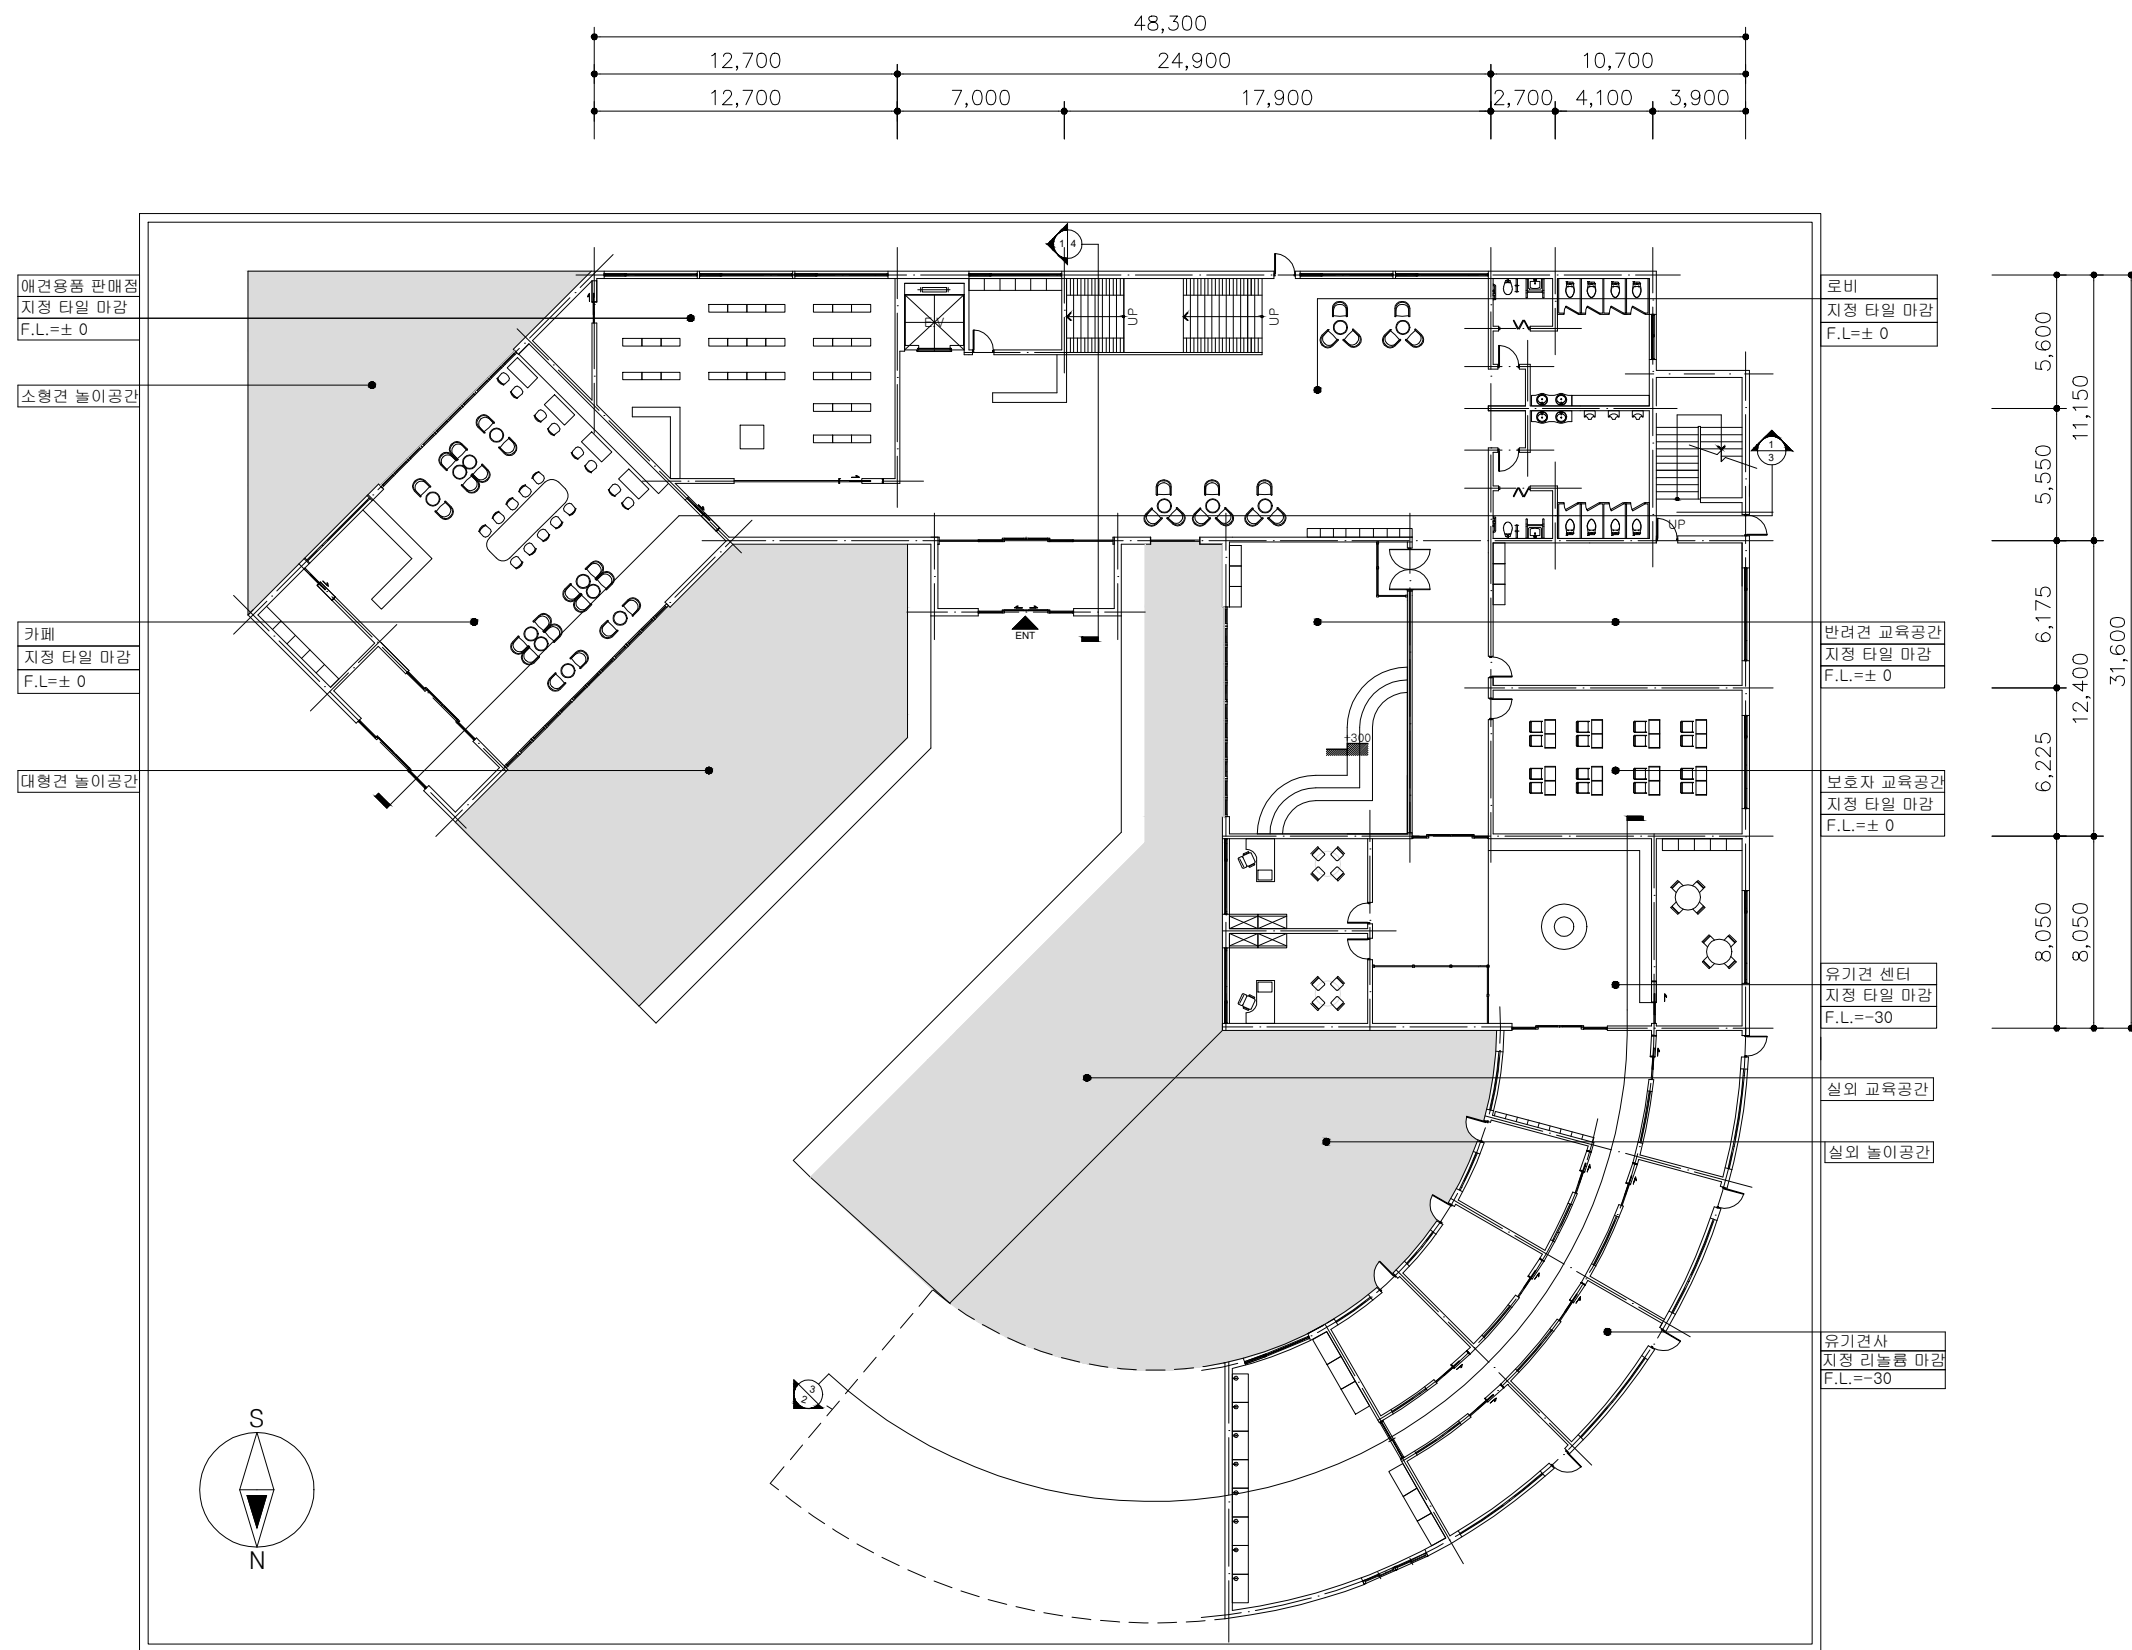


					
					
					
NO	DATE	REVISION	DESCRIPTION	BY	APP
PROJECT TITLE					
공간디자인 스튜디오 행복한공존_반려동물복합센터					
DRAWING TITLE					
1F FLOOR PLAN [카페/용품점/유기견센터]					
SCALE					
A3:1/300					
DATE					
2021.08.					
APPROVED					
CHECKED-1			CHECKED-2		
STRUCTURAL ENGINEER			DRAWN		
			권은주, 염성식		
DRAWING NO.					

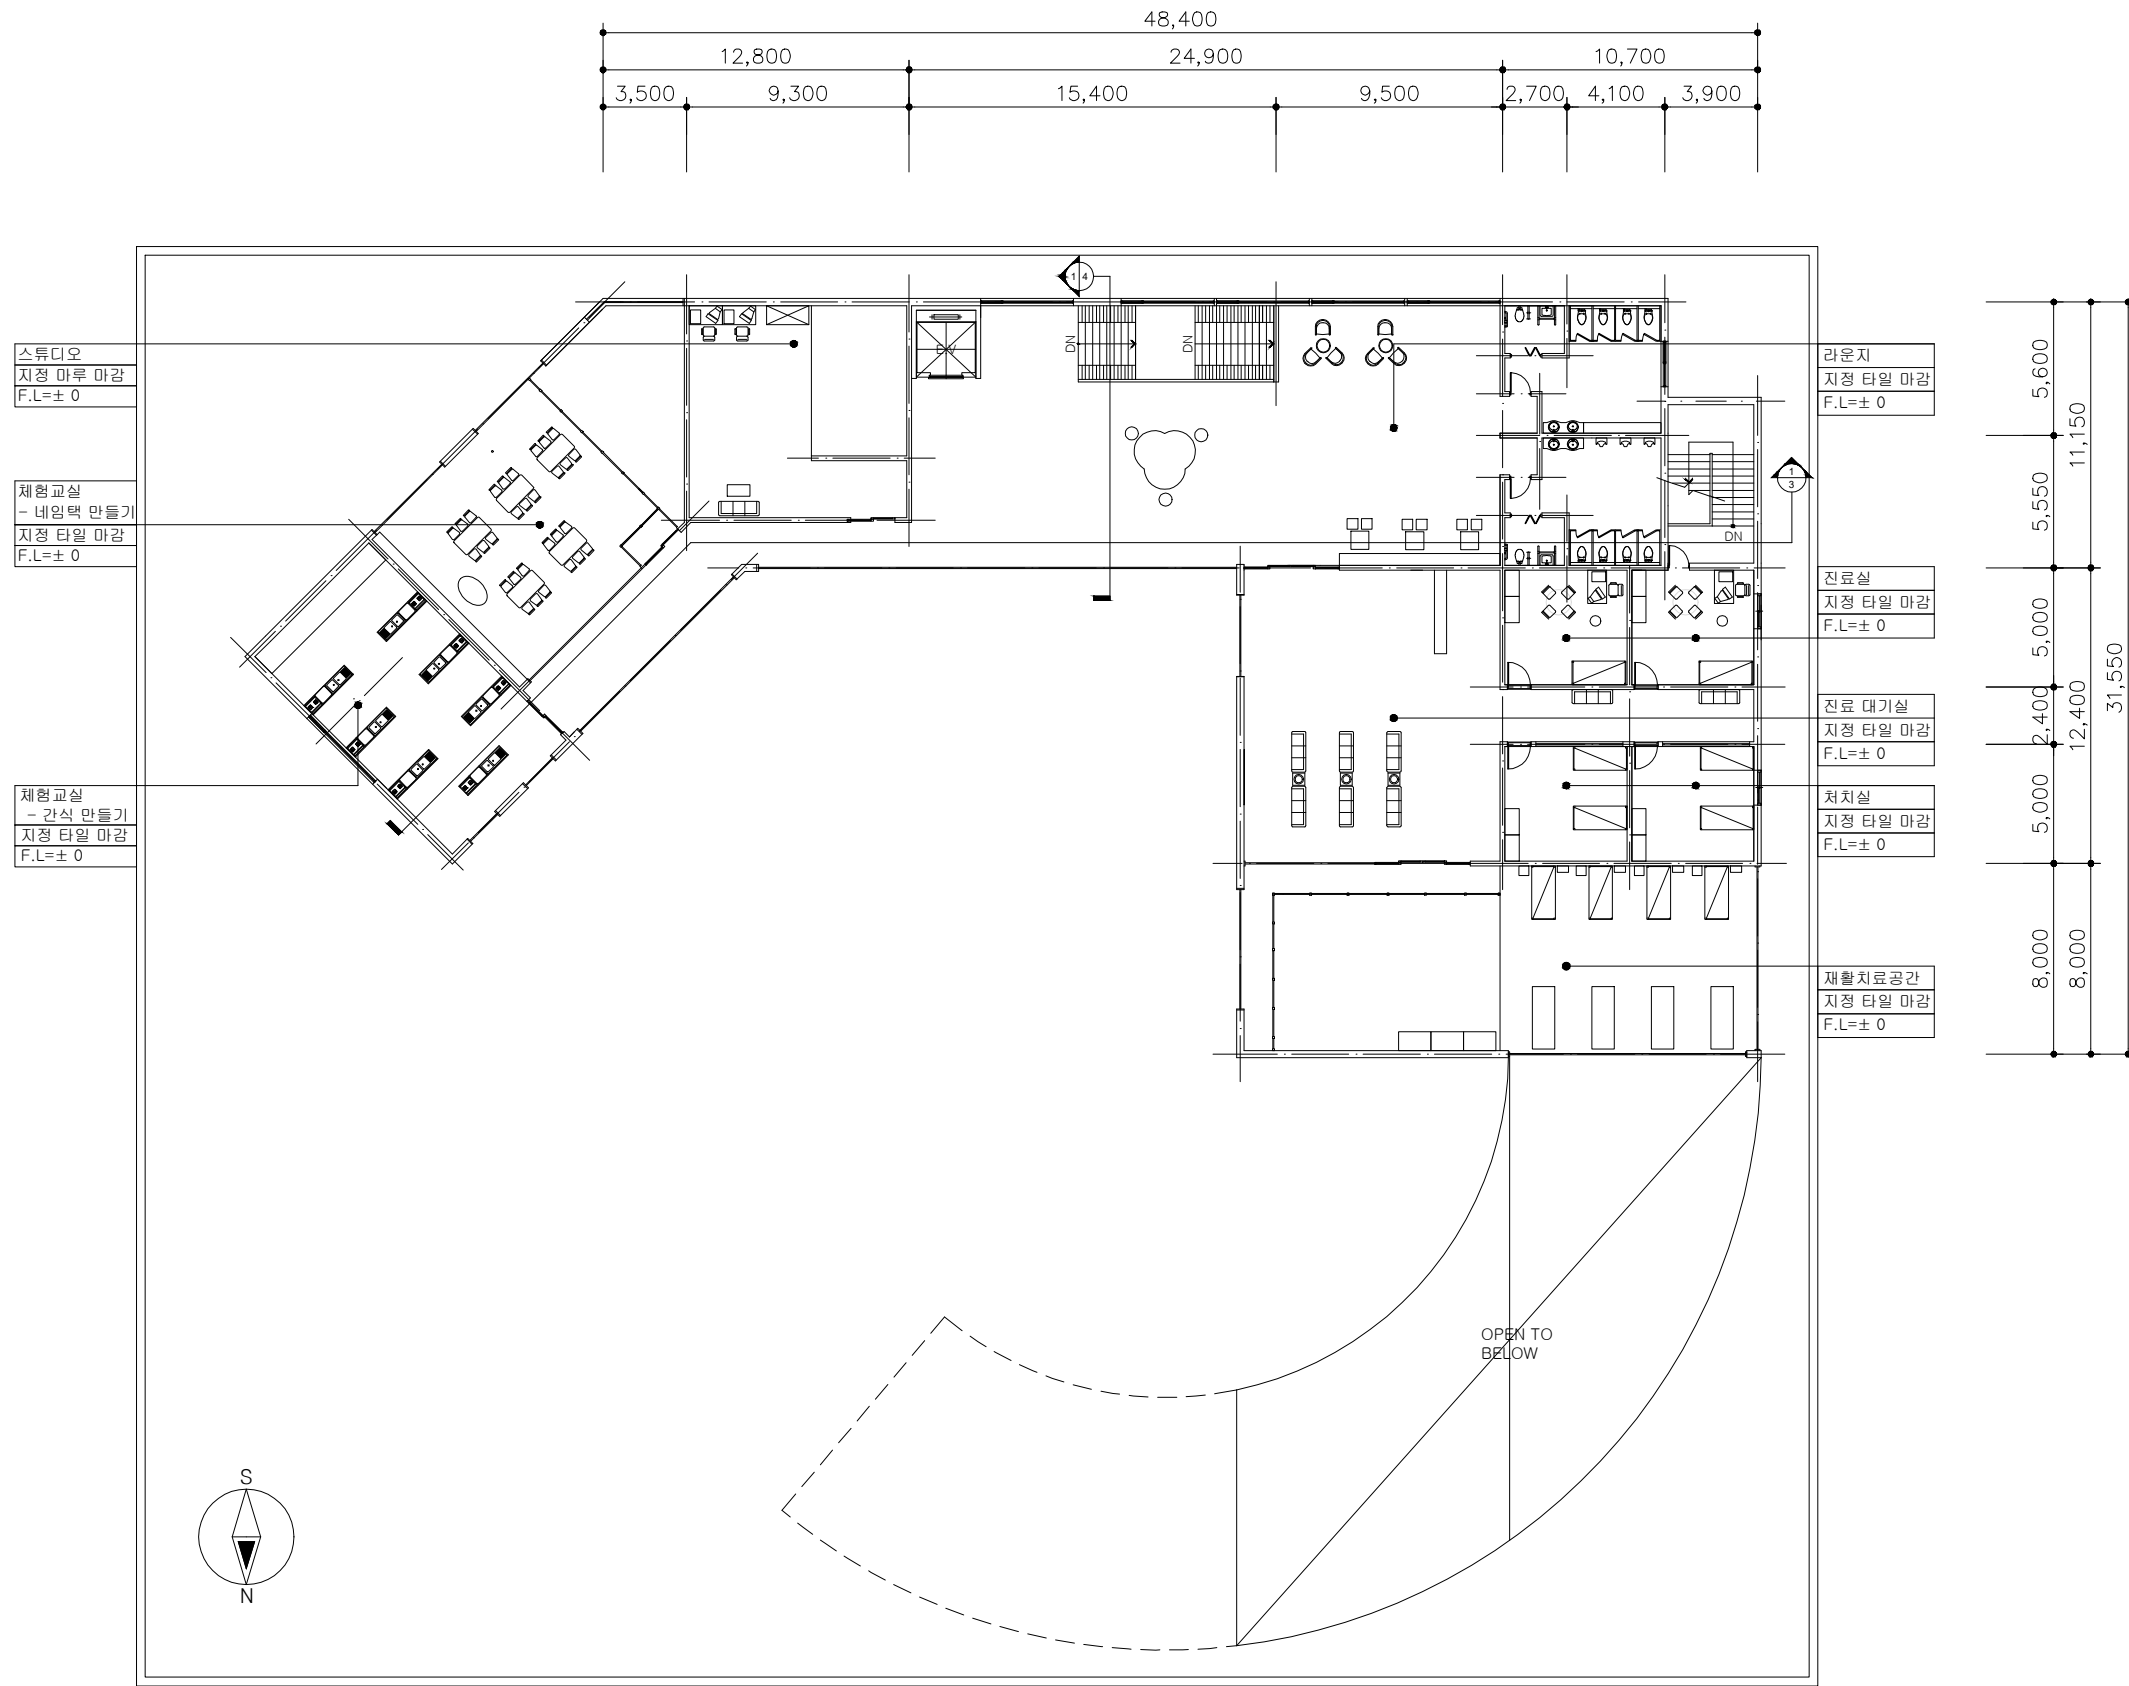


NOTE.

					
					
					
NO	DATE	REVISION	DESCRIPTION	BY	APP
PROJECT TITLE					
공간디자인 스튜디오 행복한공존_반려동물복합센터					
DRAWING TITLE					
2F FLOOR PLAN [체험공간/재활치료센터]					
SCALE					
A3:1/300					
DATE					
2021.08.					
APPROVED					
CHECKED-1			CHECKED-2		
STRUCTURAL ENGINEER			DRAWN		
			권은주, 염성식		
DRAWING NO.					

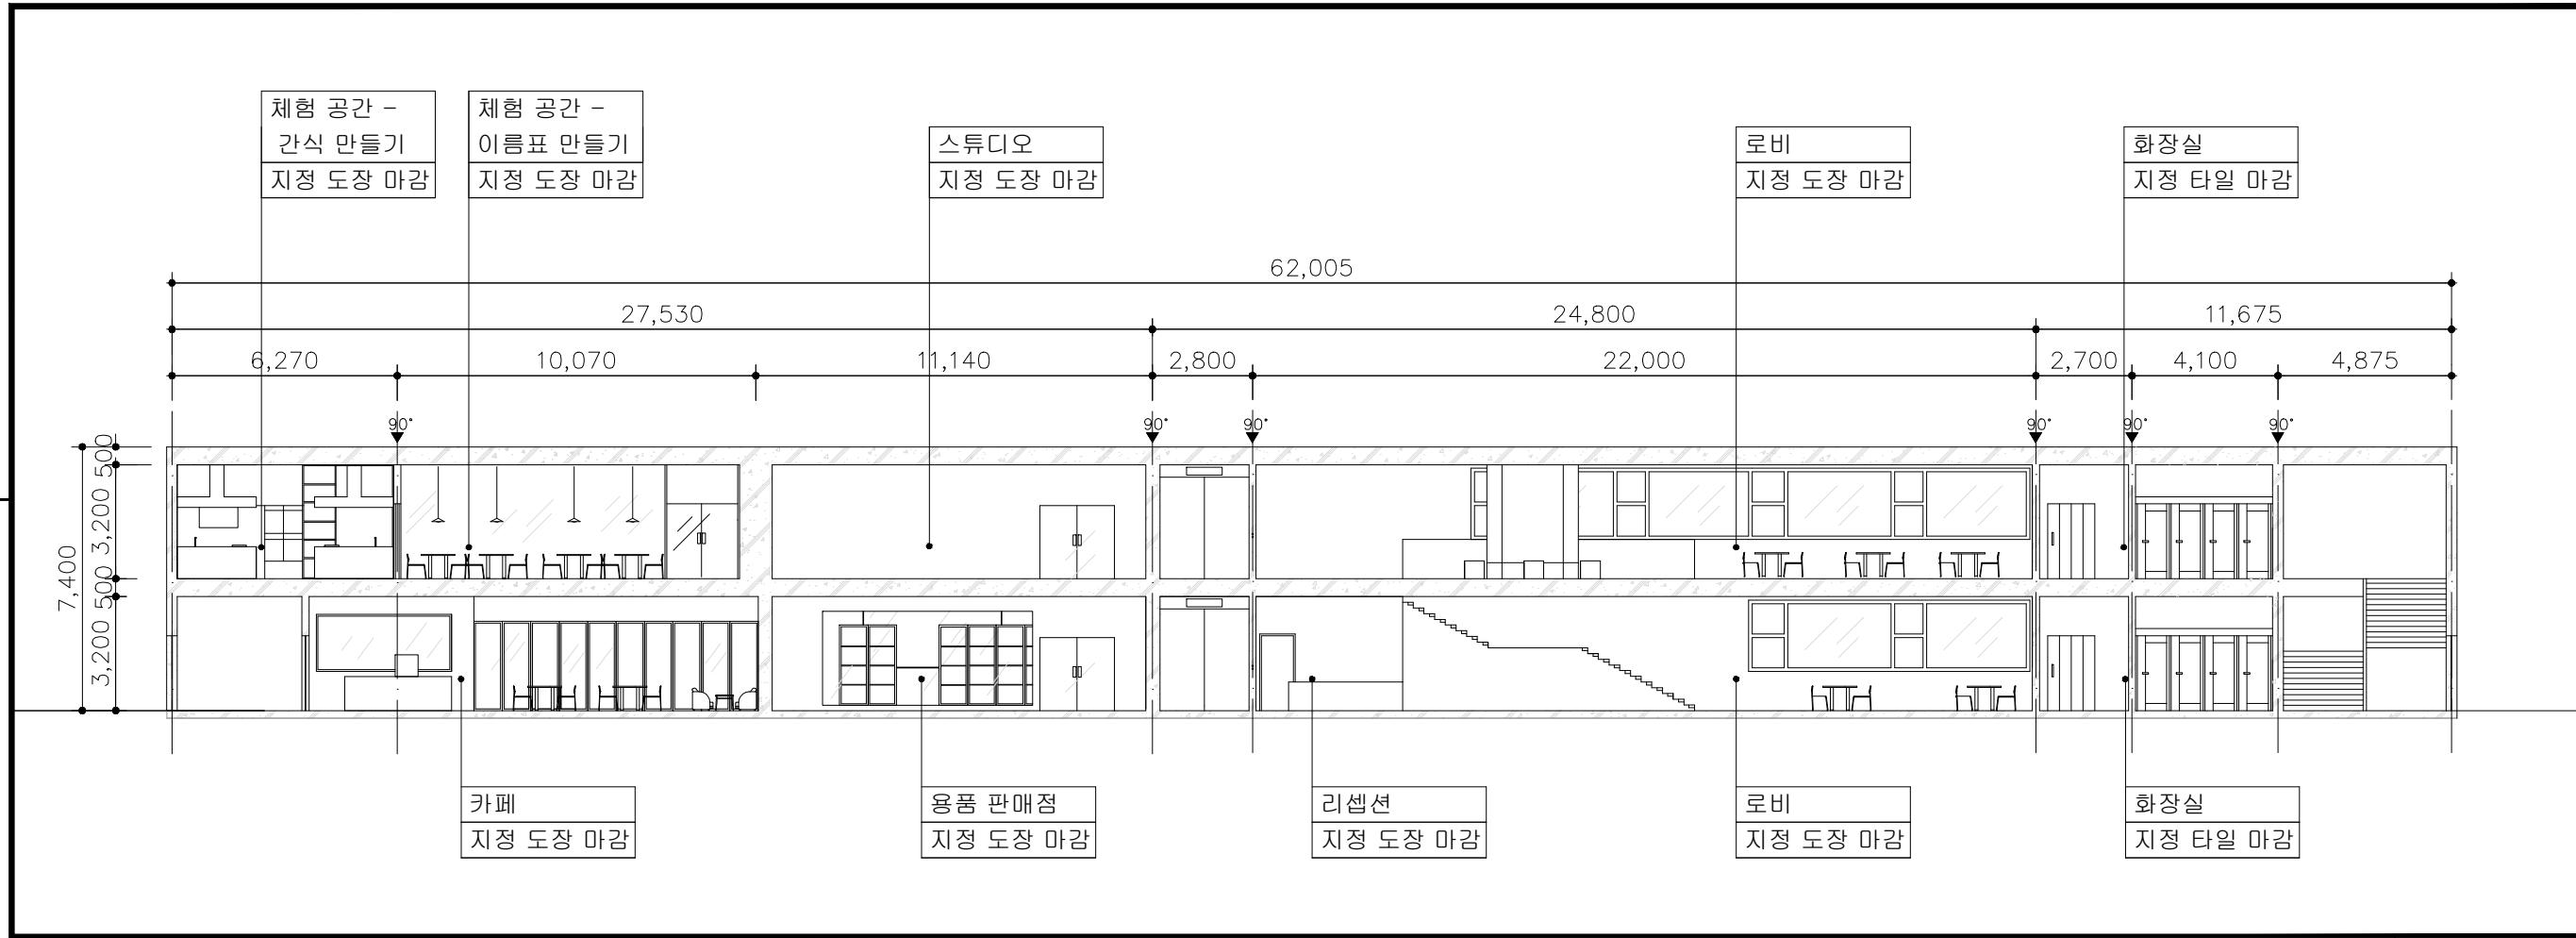

1 SECTION 1

SCALE  
A3:1/200

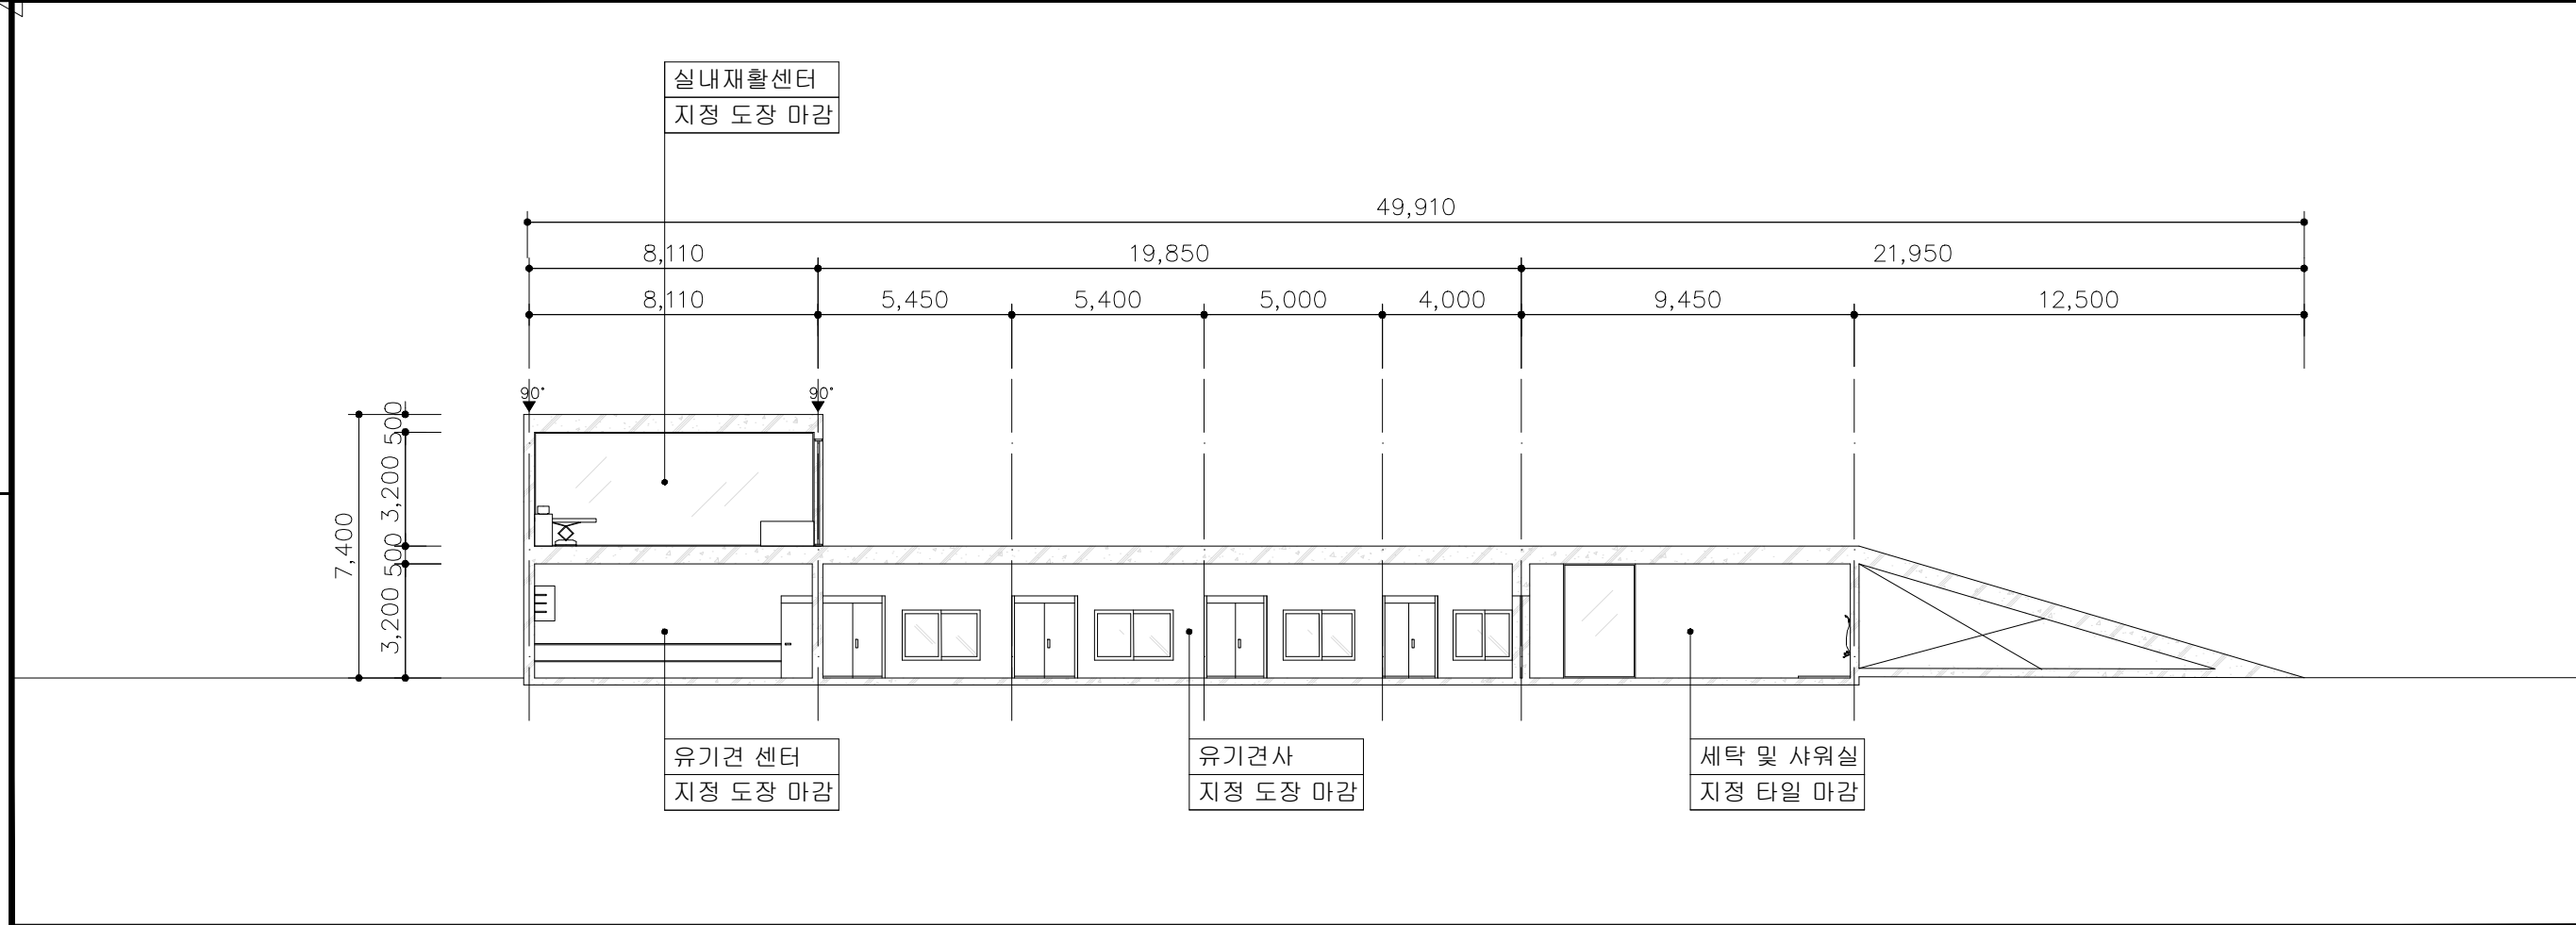


2 SECTION 2




SCALE  
A3:1/200


NOTE.

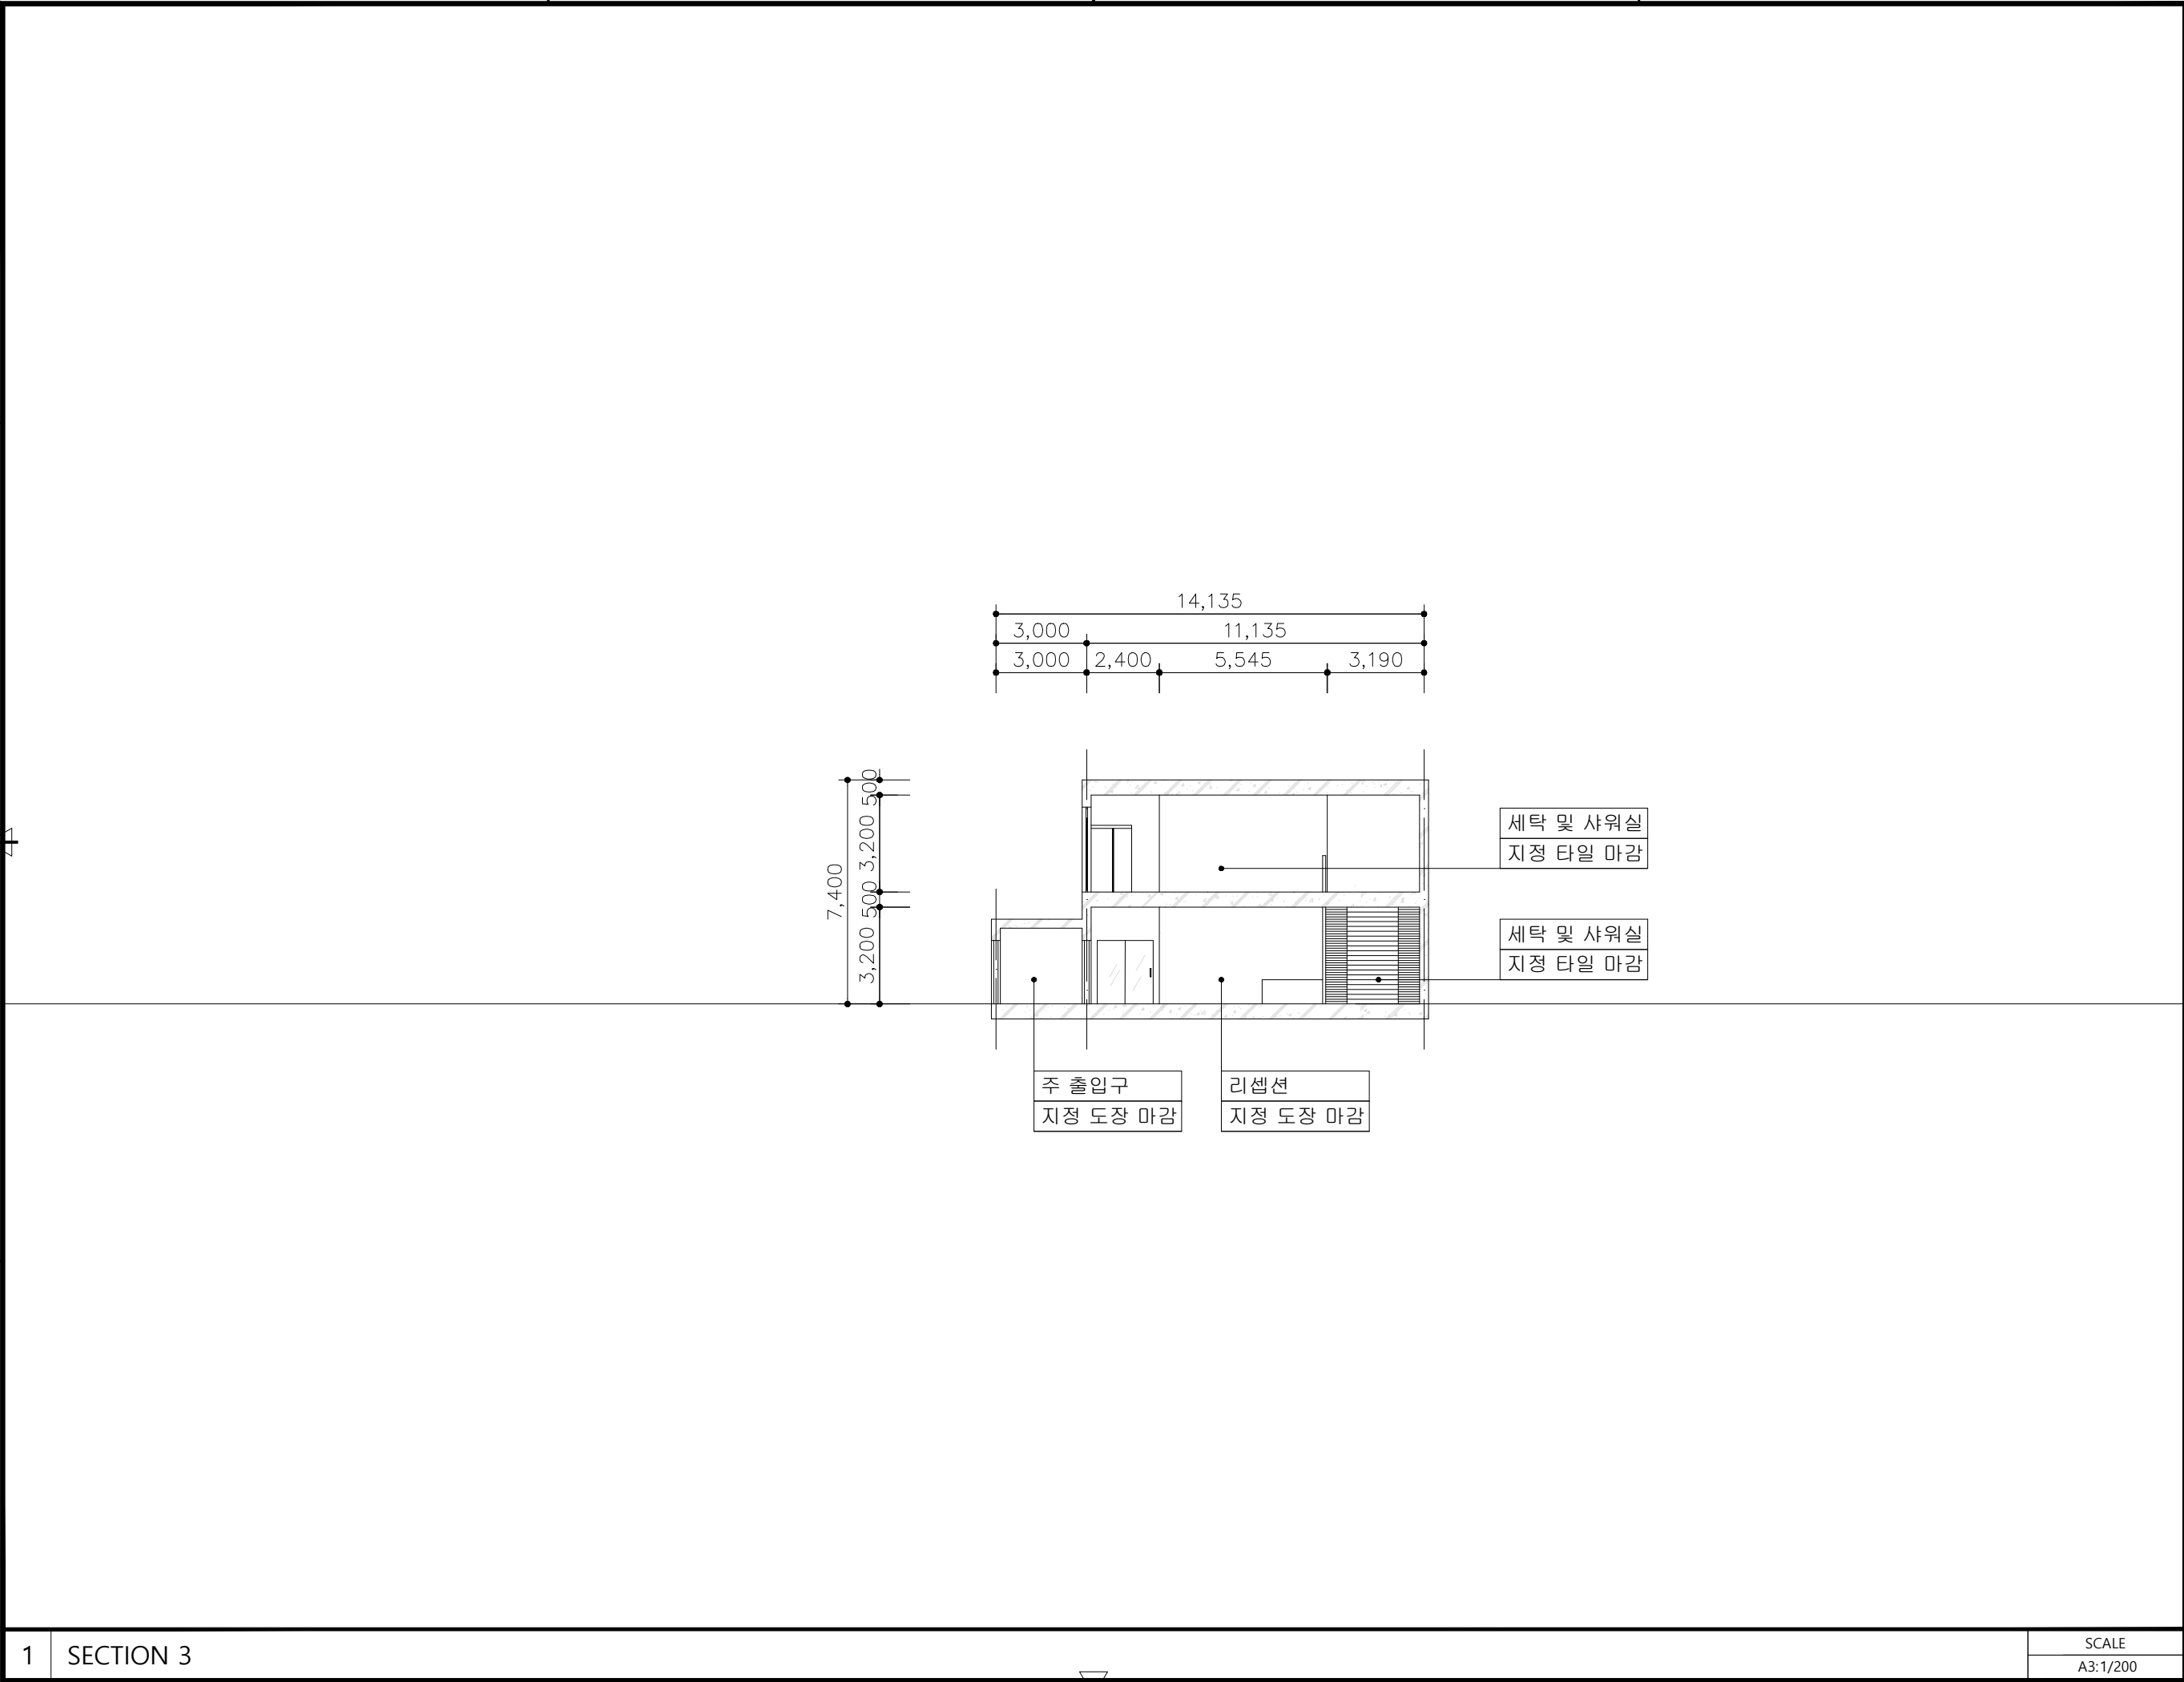△					
△					
△					
NO	DATE	REVISION	DESCRIPTION	BY	APP
PROJECT TITLE					
공간디자인 스튜디오 행복한공존_반려동물복합센터					
DRAWING TITLE					
SECTION 1, 2					
SCALE		A3:1/200			
DATE		2021.08.			
APPROVED					
CHECKED-1			CHECKED-2		
STRUCTURAL ENGINEER			DRAWN		
			권은주, 염성식		
DRAWING NO.					



NOTE.


					
					
					
NO	DATE	REVISION	DESCRIPTION	BY	APP
PROJECT TITLE					
공간디자인 스튜디오 행복한공존_반려동물복합센터					
DRAWING TITLE					
SECTION 3					
SCALE					
A3:1/200					
DATE					
2021.08.					
APPROVED					
CHECKED-1			CHECKED-2		
STRUCTURAL ENGINEER			DRAWN		
			권은주, 염성식		
DRAWING NO.					
4					

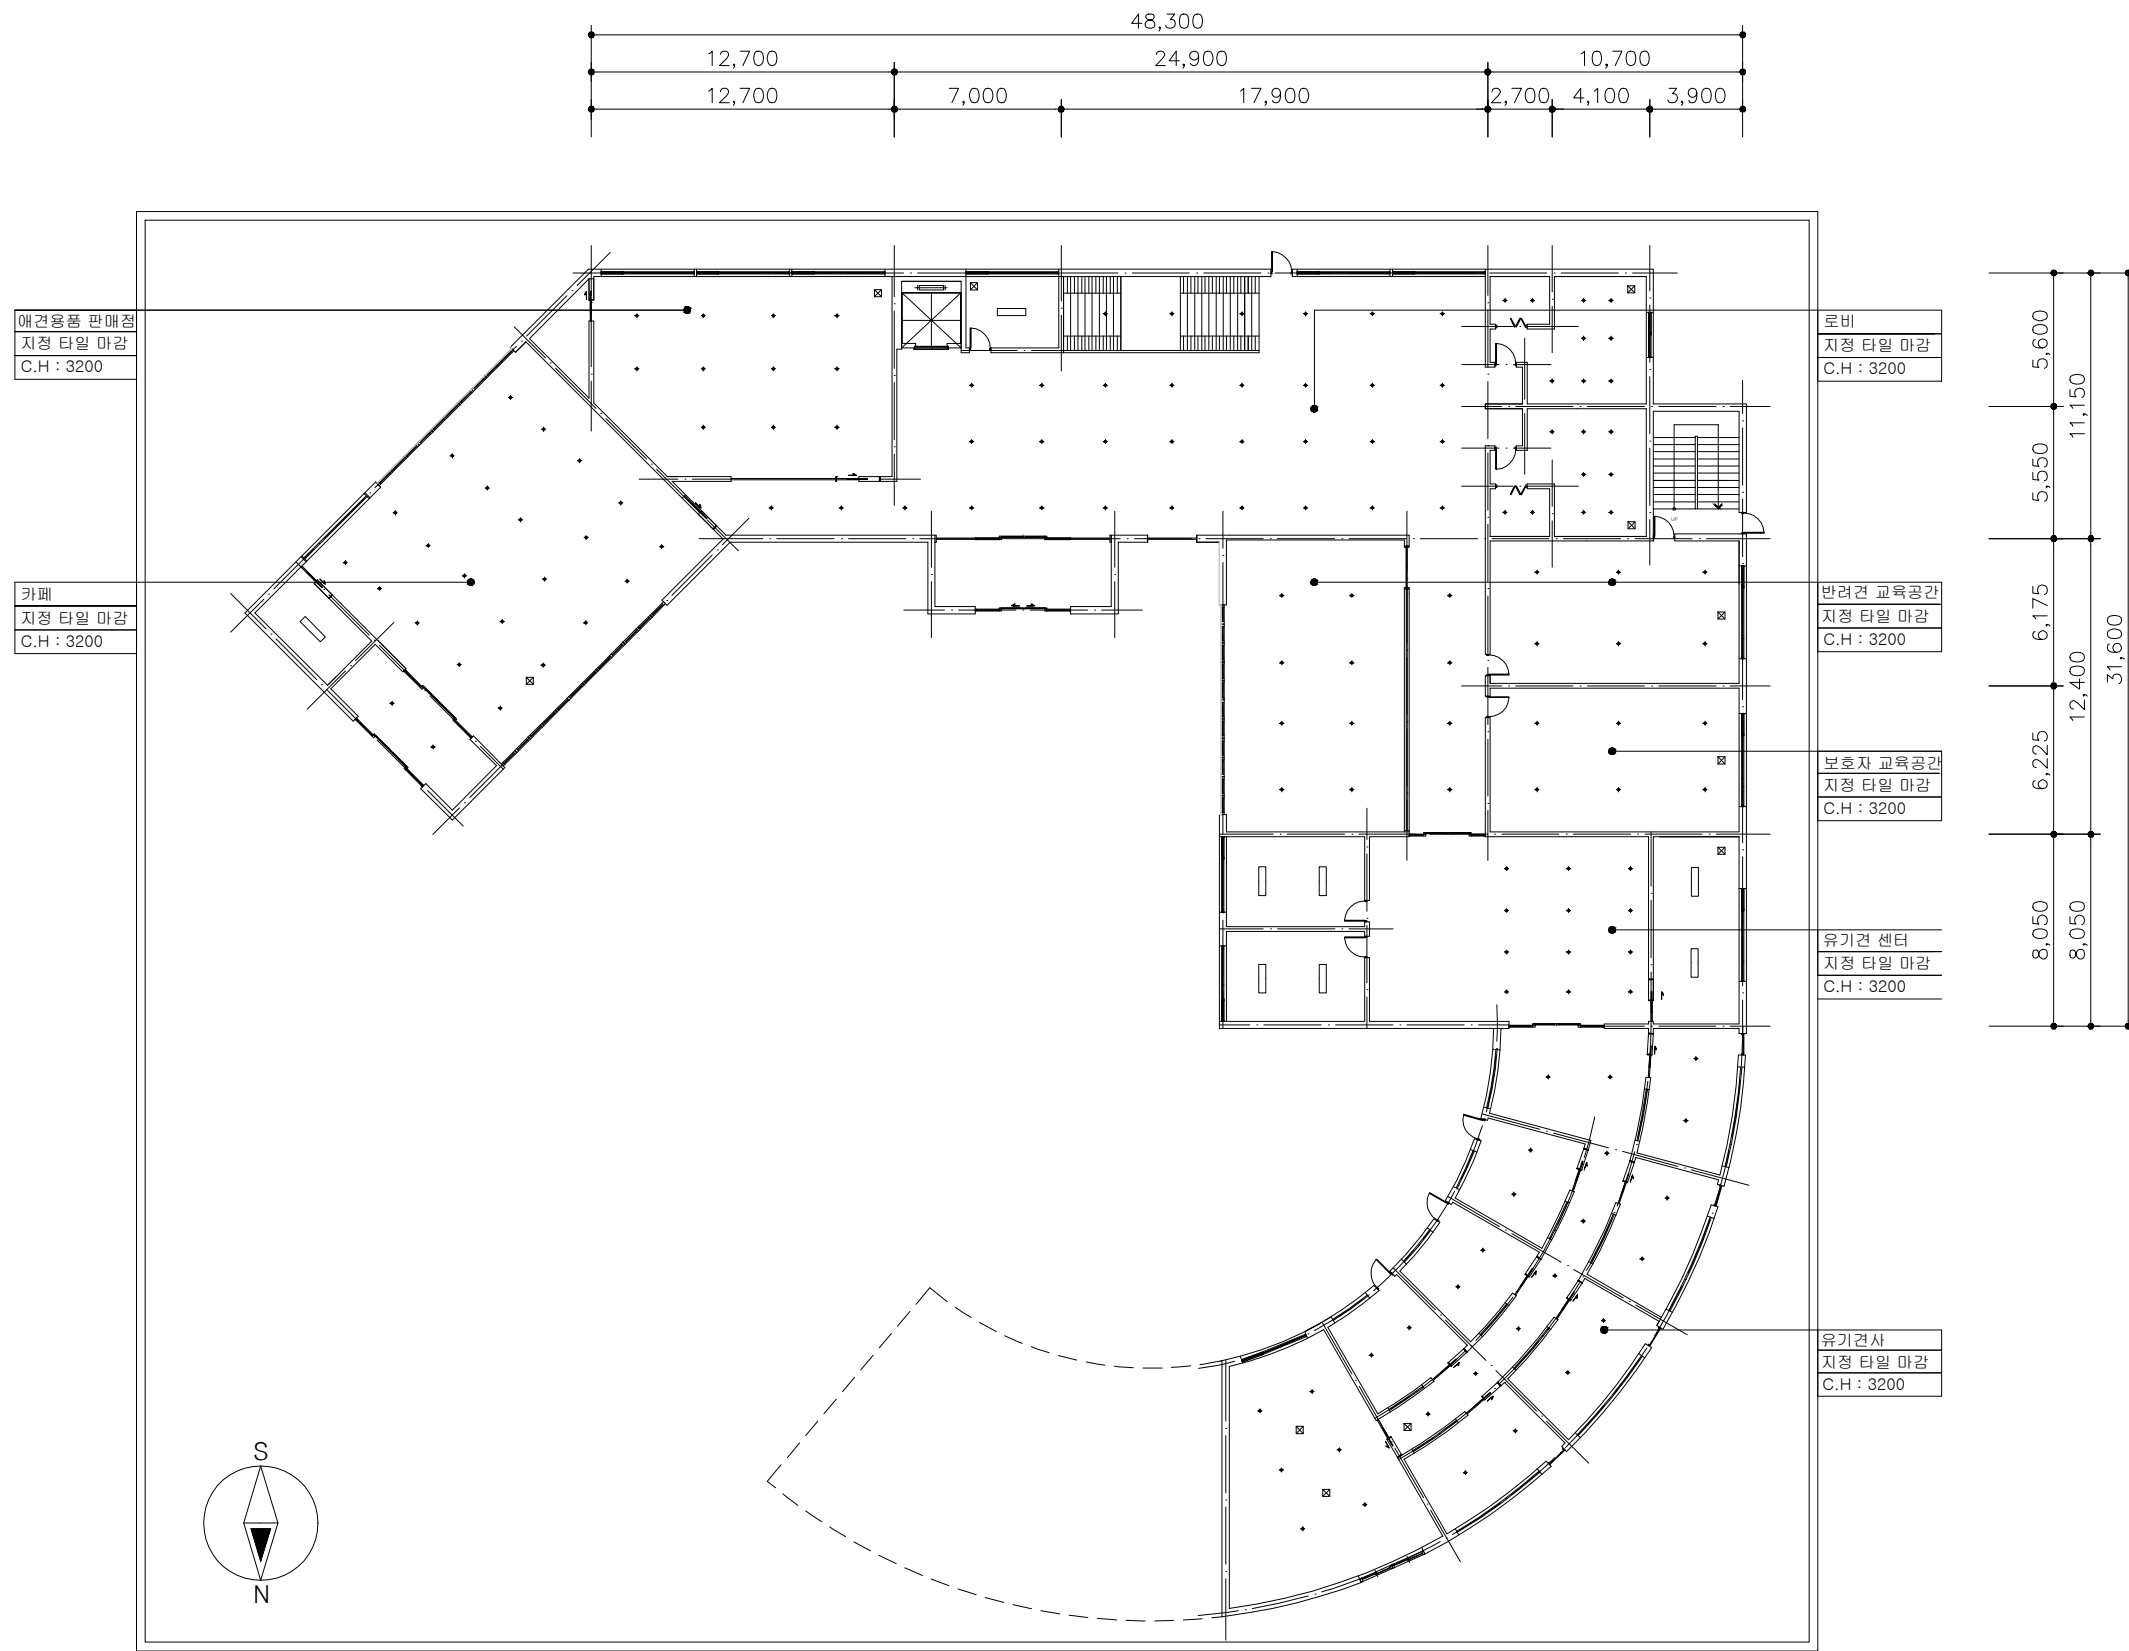

SIGN	NAME	DESCRIPTION	EA
⊕	매입등	Hal, 50W / Φ100	130
⊗	환기구	-	10
□	형광등	60W / 300X1200	8

PROJECT TITLE	
공간디자인 스튜디오 행복한공존_반려동물복합센터	
DRAWING TITLE	
1F CEILING PLAN [카페/용품점/유기견센터]	
SCALE	
A3:1/300	
DATE	
2021.08.	
APPROVED	
CHECKED-1	
CHECKED-2	
STRUCTURAL ENGINEER	
DRAWN	
DRAWING NO.	
5	



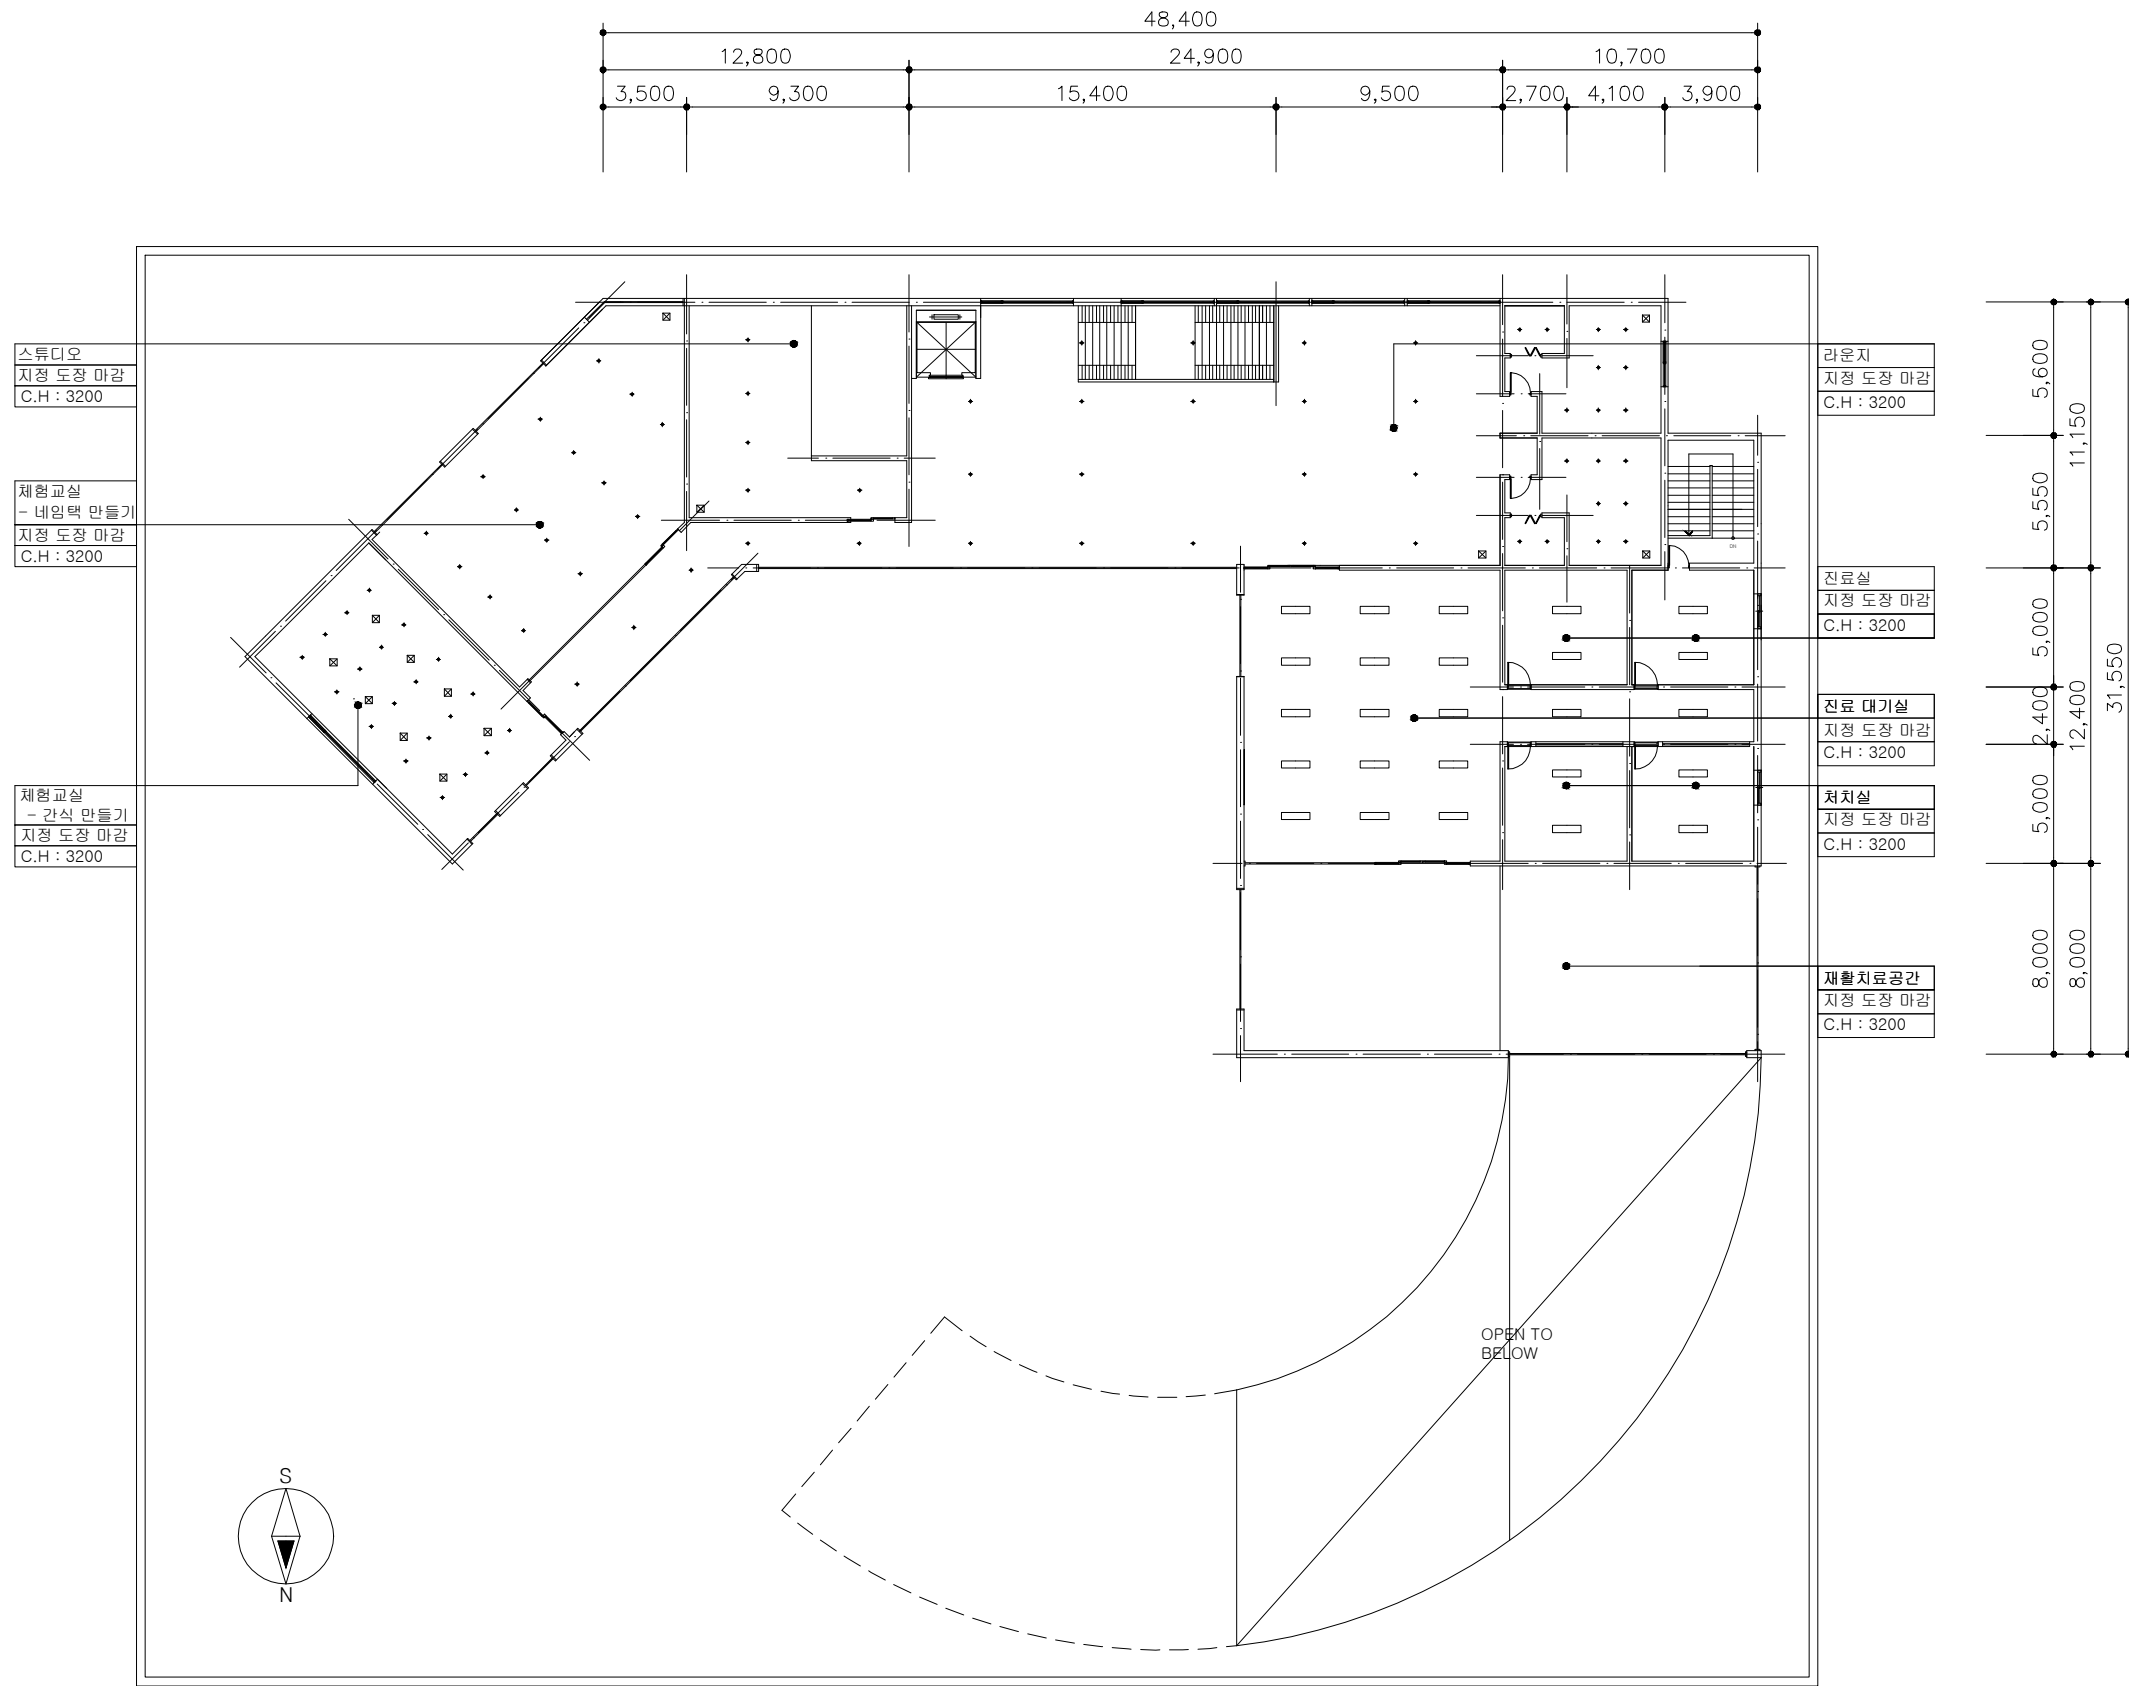

NOTE.

SIGN	NAME	DESCRIPTION	EA	
⊕	매입등	Hal , 50W / Φ100	82	
⊗	환기구	-	12	
□	형광등	60W / 300X1200	25	

PROJECT TITLE  
공간디자인 스튜디오  
행복한공존\_반려동물복합센터

DRAWING TITLE  
2F CEILING PLAN  
[체험공간/재활치료센터]

SCALE  
A3:1/300

DATE  
2021.08.

APPROVED

CHECKED-1	CHECKED-2
STRUCTURAL ENGINEER	DRAWN

DRAWING NO.