

일기 [日記]

기록하고, 기록되는 이야기

경상남도 통영시 굴 패각 재활용 오픈팩토리

부산대학교 실내환경디자인학과 신지혜

부산대학교

실내환경디자인학과

졸업작품

6팀 신지혜

NOTE.

NO.	DRAWING TYPE	TITLE	SCALE
003	Floor Plan	1st Floor Plan	1/300
004		2nd Floor Plan	
005		3rd Floor Plan	
006	Ceiling Plan	1st Ceiling Plan	1/300
007		2nd Ceiling Plan	
008		3rd Ceiling Plan	
009	Elevation	1st Floor Elevation	1/200
		2nd Floor Elevation	
		3rd Floor Elevation	

△					
△					
△					
NO	DATE	REVISION	DESCRIPTION	BY	APP

PROJECT TITLE

일기
기록하고, 기록되는 이야기

DRAWING TITLE

INDEX

SCALE A3: 1/300

DATE 2021.10.24


APPROVED







CHECKED-1 CHECKED-2

STRUCTURAL ENGINEER DRAWN

NO. 002


도면 목록표

 

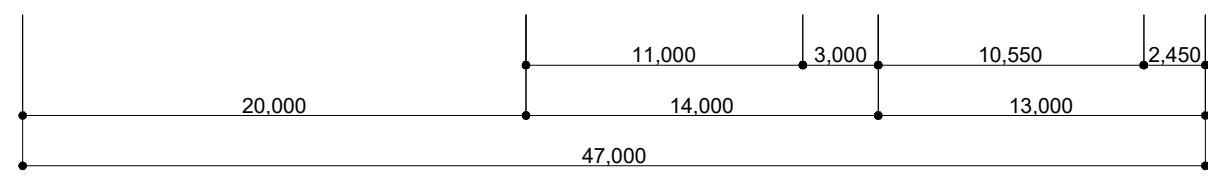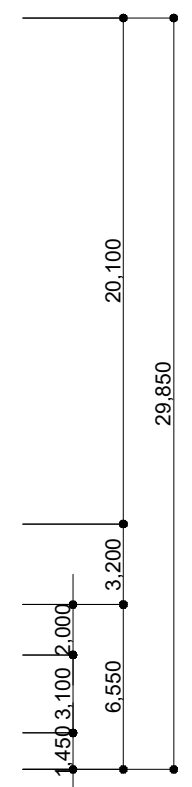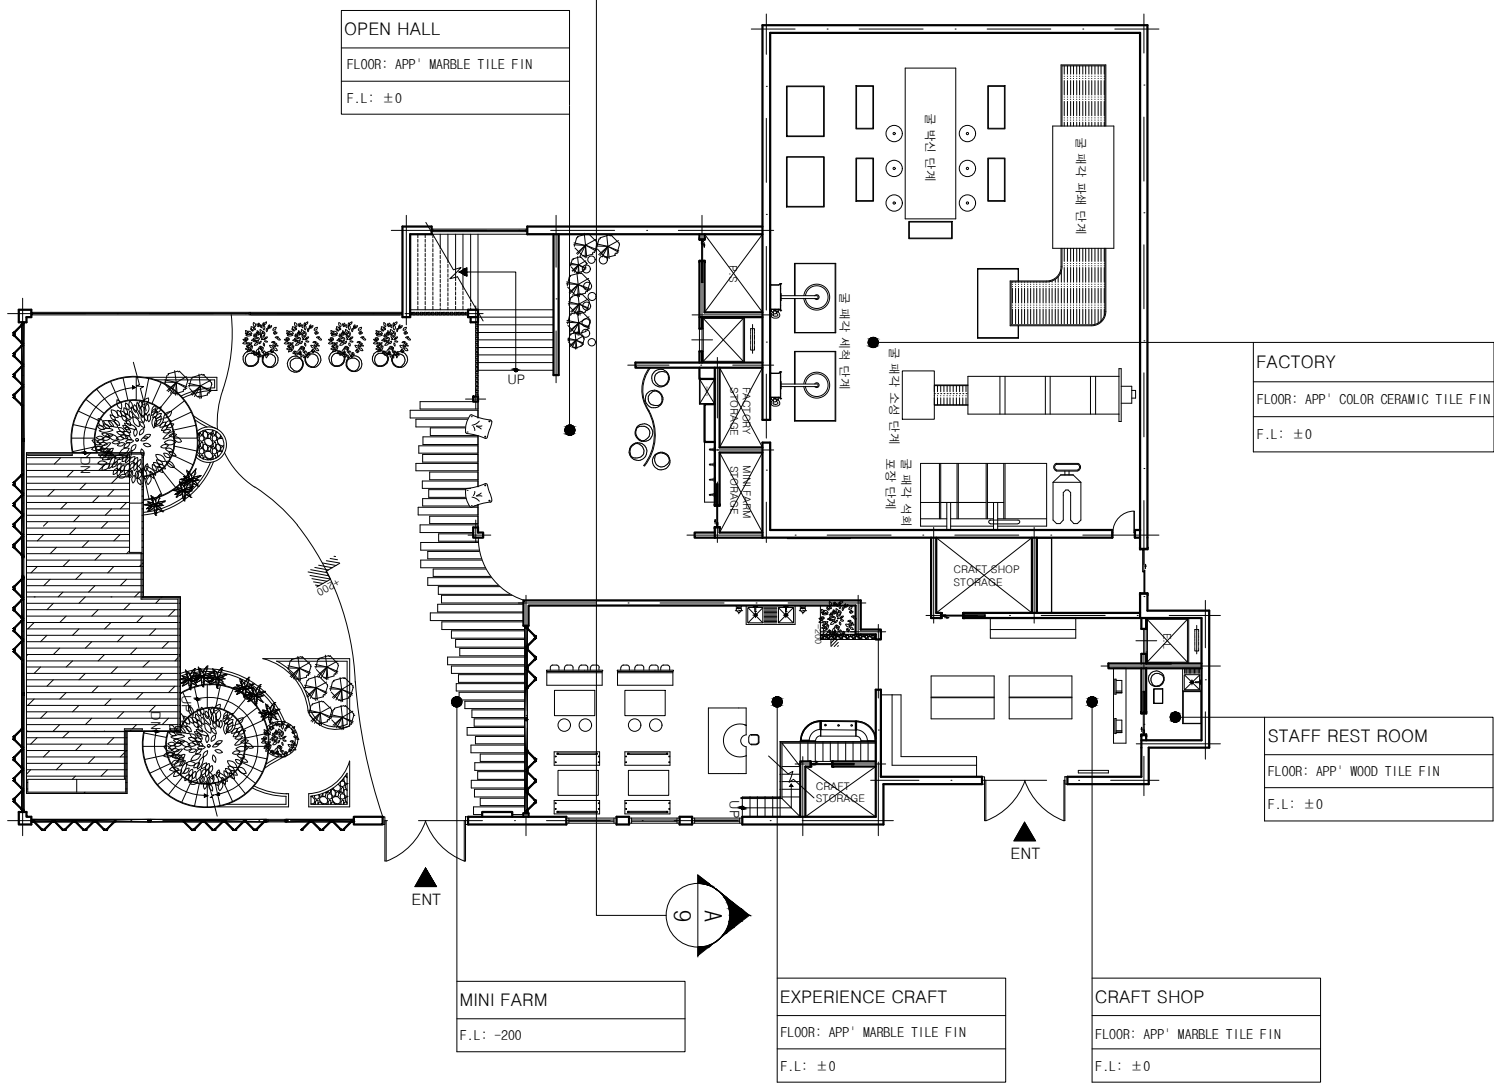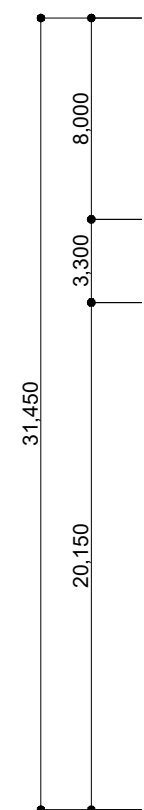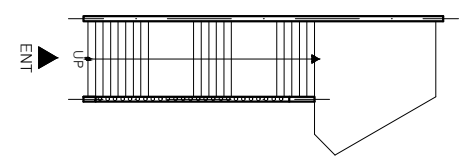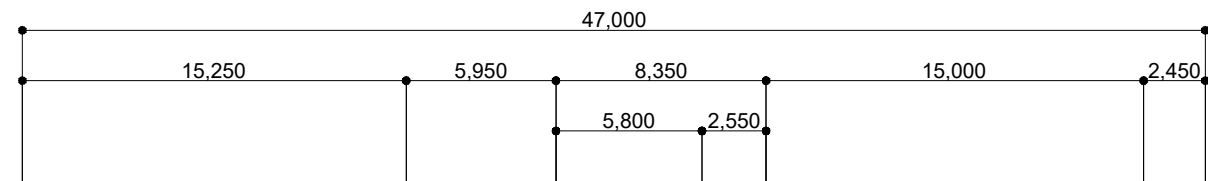

부산대학교
 실내환경디자인학과
 졸업작품
 6팀 신지혜

NOTE.

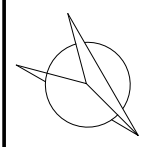

NO	DATE	REVISION	DESCRIPTION	BY	APP

PROJECT TITLE
일기
 기록하고, 기록되는 이야기

DRAWING TITLE
1st FLOOR PLAN


SCALE
A3: 1/300

DATE
2021.10.24

APPROVED

CHECKED-1	CHECKED-2
STRUCTURAL ENGINEER	DRAWN

NO.
003

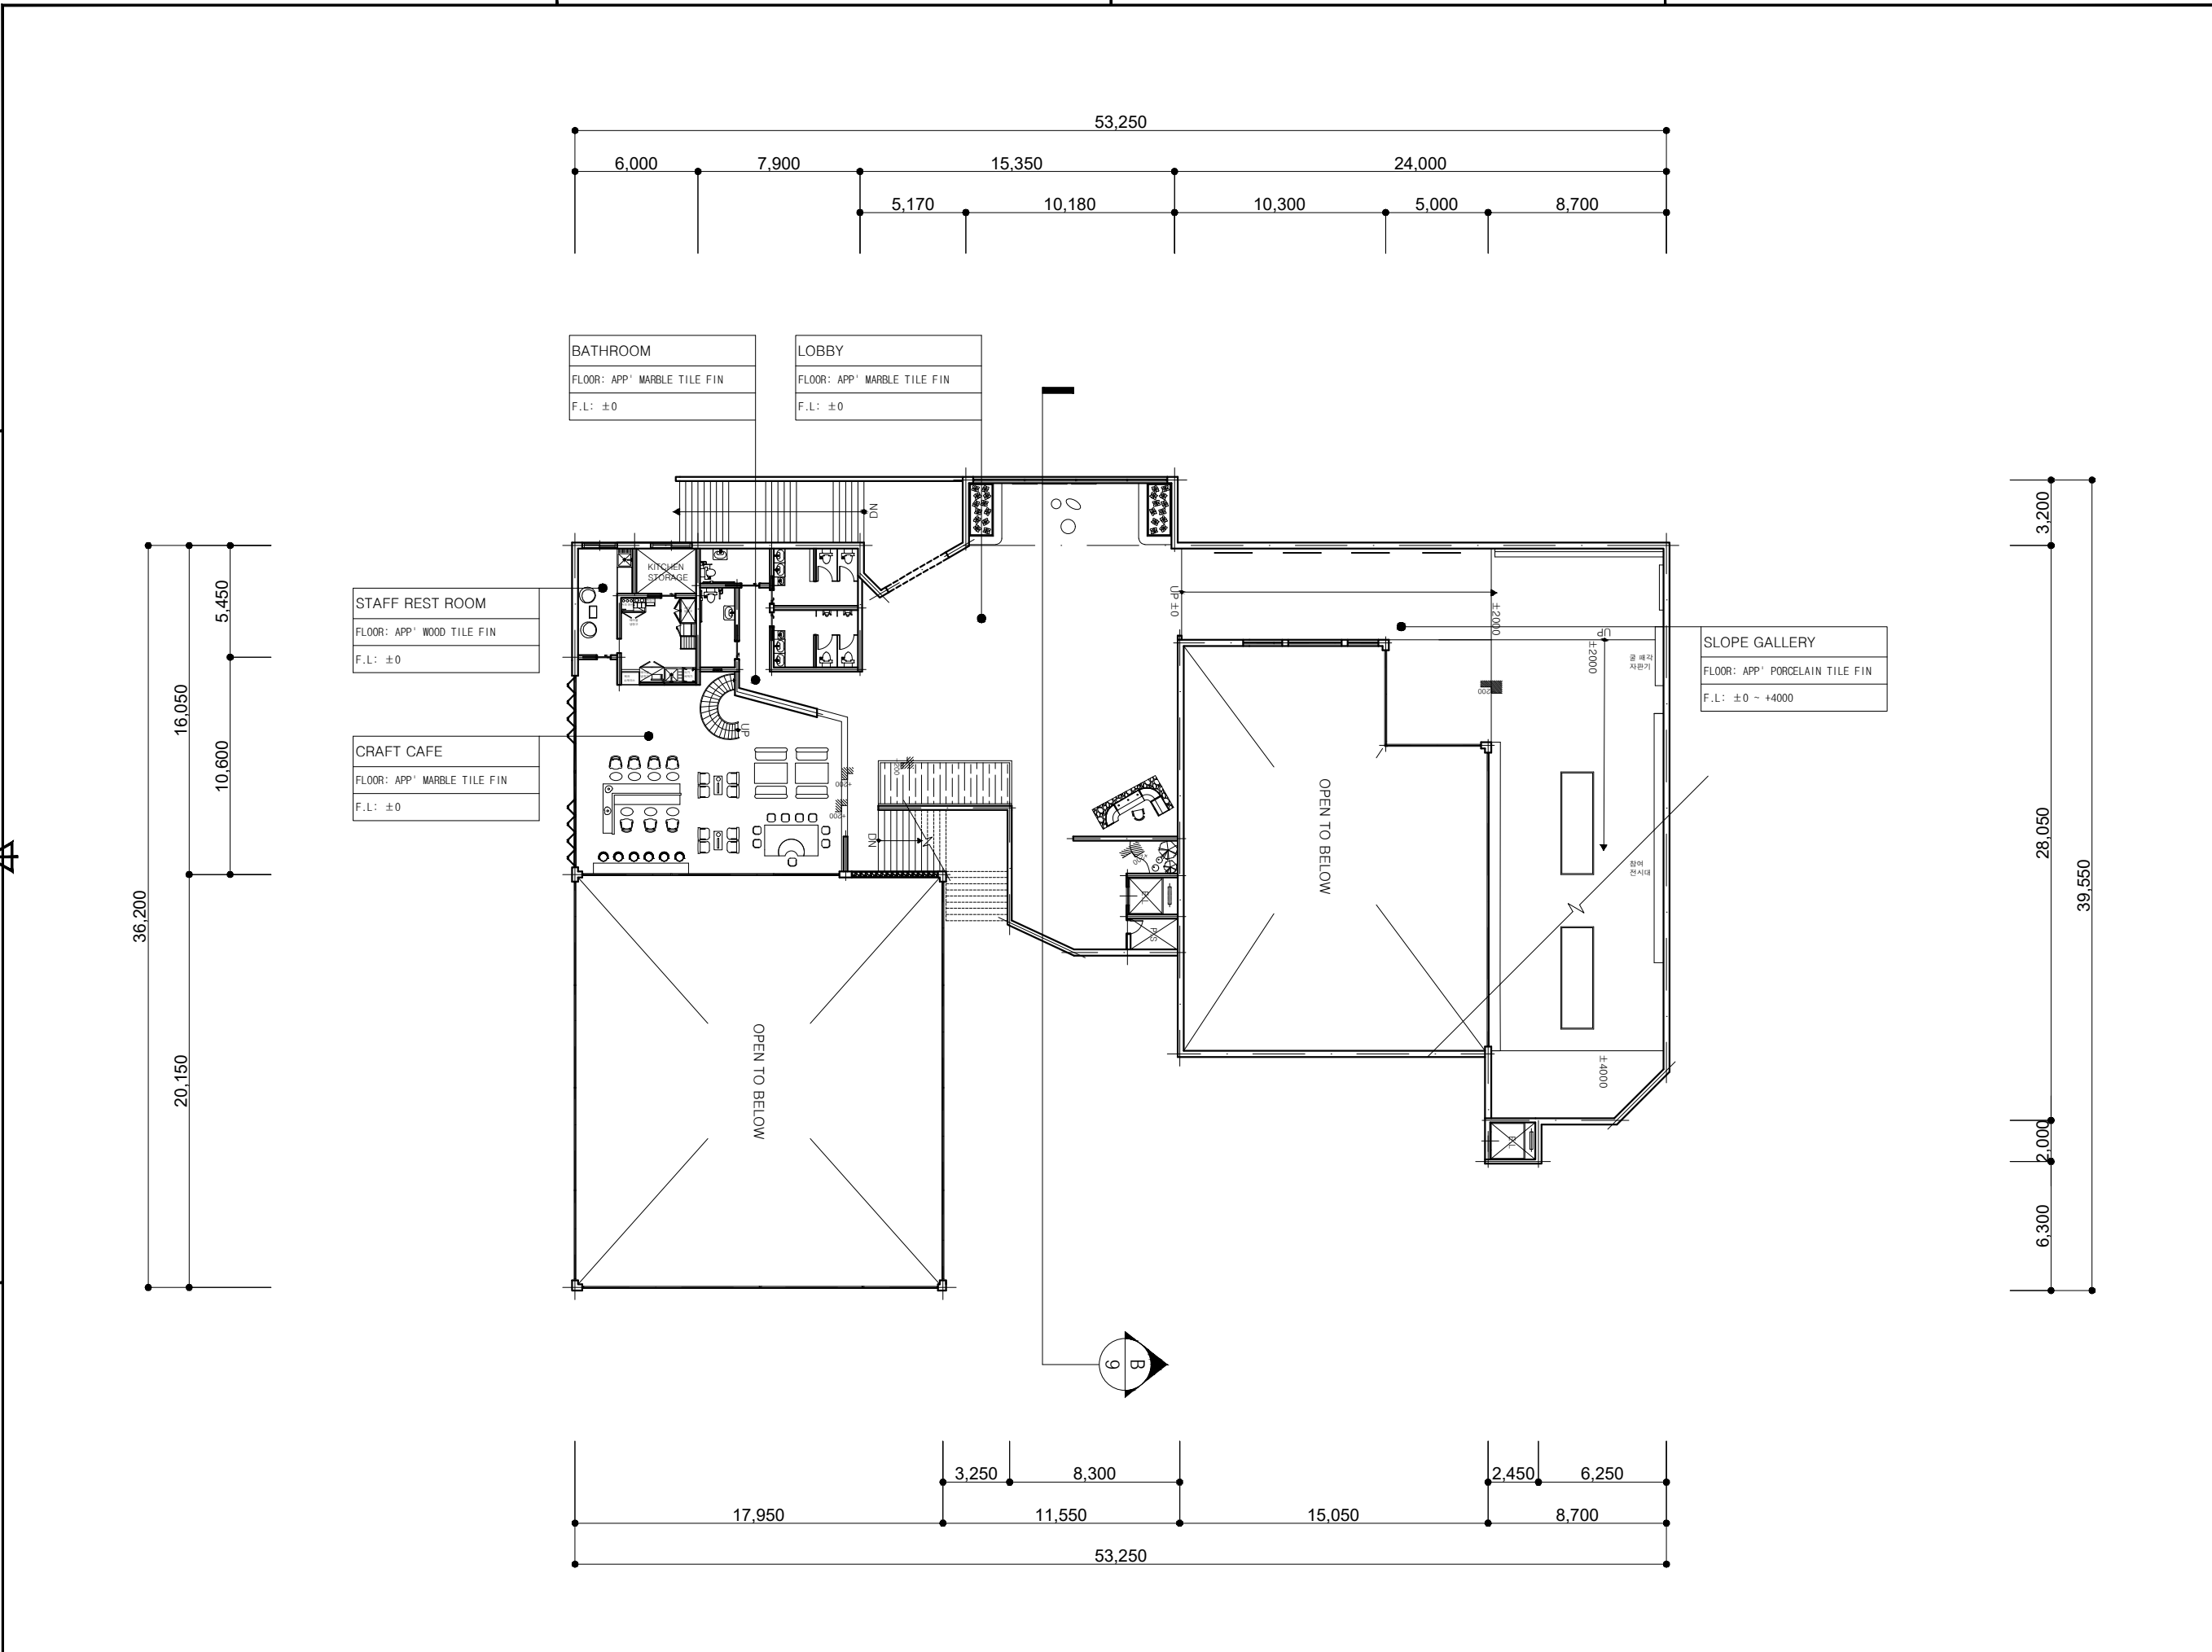

부산대학교
 실내환경디자인학과
 졸업작품
 6팀 신지혜



NO	DATE	REVISION DESCRIPTION	BY	APP

PROJECT TITLE
일기
 기록하고, 기록되는 이야기

DRAWING TITLE
2nd FLOOR PLAN

SCALE
A3: 1/300

DATE
2021.10.24


APPROVED

CHECKED-1	CHECKED-2
STRUCTURAL ENGINEER	DRAWN

NO.
004

A 2ND FLOOR PLAN

SCALE
 A3:1/300

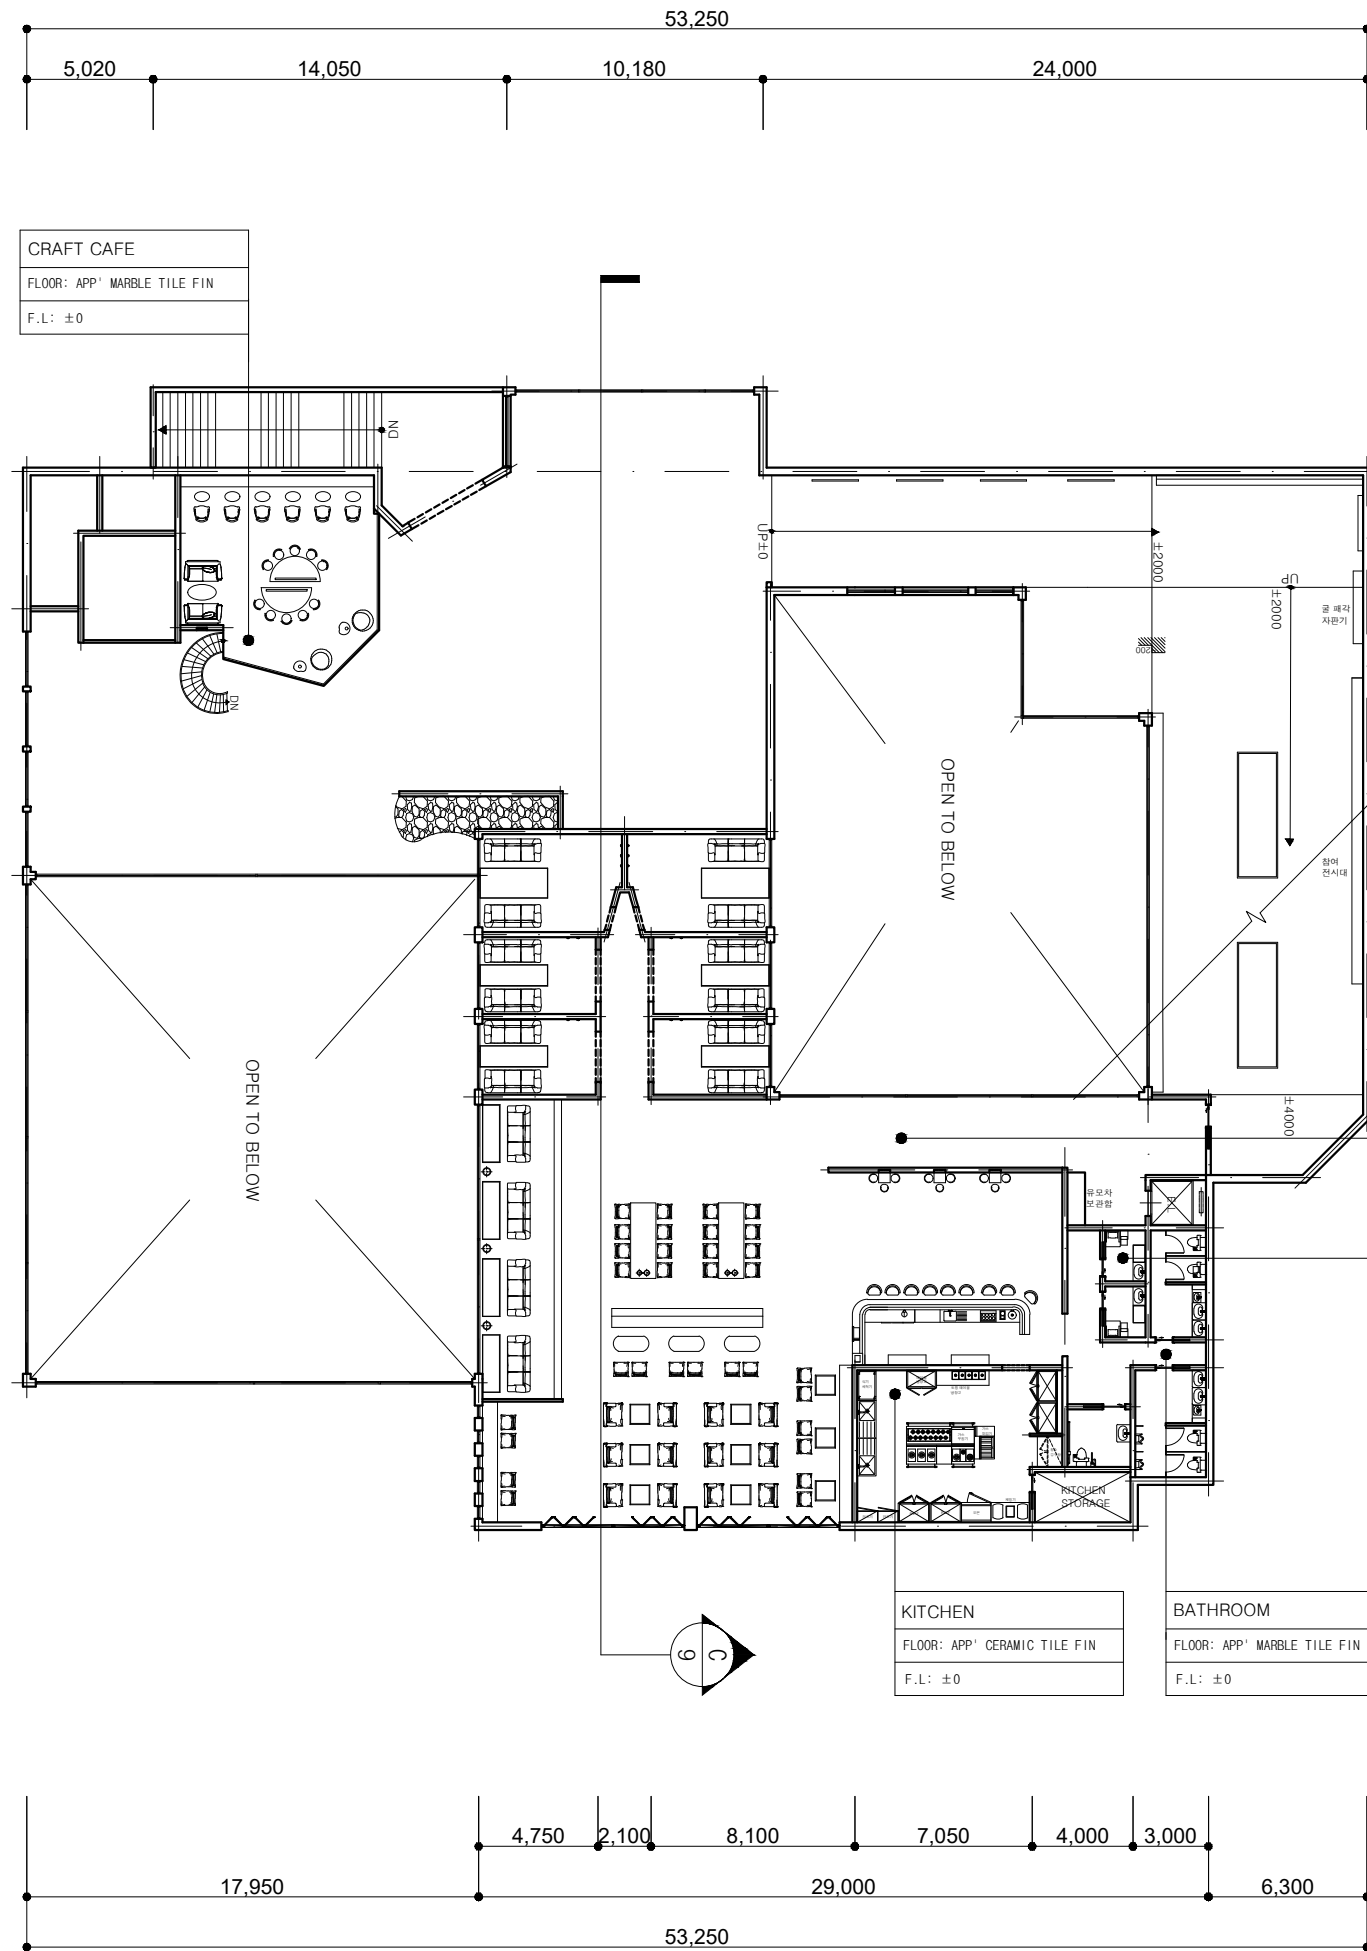

CRAFT CAFE
 FLOOR: APP' MARBLE TILE FIN
 F.L.: ±0

PUB & RESTAURANT
 FLOOR: APP' WOOD TILE FIN
 F.L.: ±0


NURSING ROOM
 FLOOR: APP' MARBLE TILE FIN
 F.L.: ±0

KITCHEN
 FLOOR: APP' CERAMIC TILE FIN
 F.L.: ±0

BATHROOM
 FLOOR: APP' MARBLE TILE FIN
 F.L.: ±0

부산대학교
 실내환경디자인학과
 졸업작품
 6팀 신지혜

NOTE.

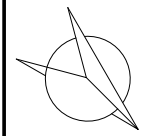

NO	DATE	REVISION DESCRIPTION	BY	APP

PROJECT TITLE
 일기 기록하고, 기록되는 이야기

DRAWING TITLE
 3rd FLOOR PLAN

SCALE
 A3: 1/300

DATE
 2021.10.24

APPROVED


CHECKED-1	CHECKED-2
STRUCTURAL ENGINEER	DRAWN

NO.
 005

A 3RD FLOOR PLAN

SCALE
 A3:1/300

NOTE.

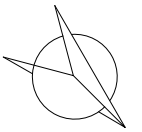

LEGEND		
TYPE	NAME	EA
⊕	Down Light A	89
⊕	Wall Light	19
	Down Light B	1
⋄	Pendent A	1
⊠	Access Ceiling	8

NO	DATE	REVISION DESCRIPTION	BY	APP

PROJECT TITLE
일기
 기록하고, 기록되는 이야기

DRAWING TITLE
1st CEILING PLAN

SCALE
 A3: 1/300


DATE
 2021.10.24

APPROVED

CHECKED-1	CHECKED-2
STRUCTURAL ENGINEER	DRAWN

NO.

006

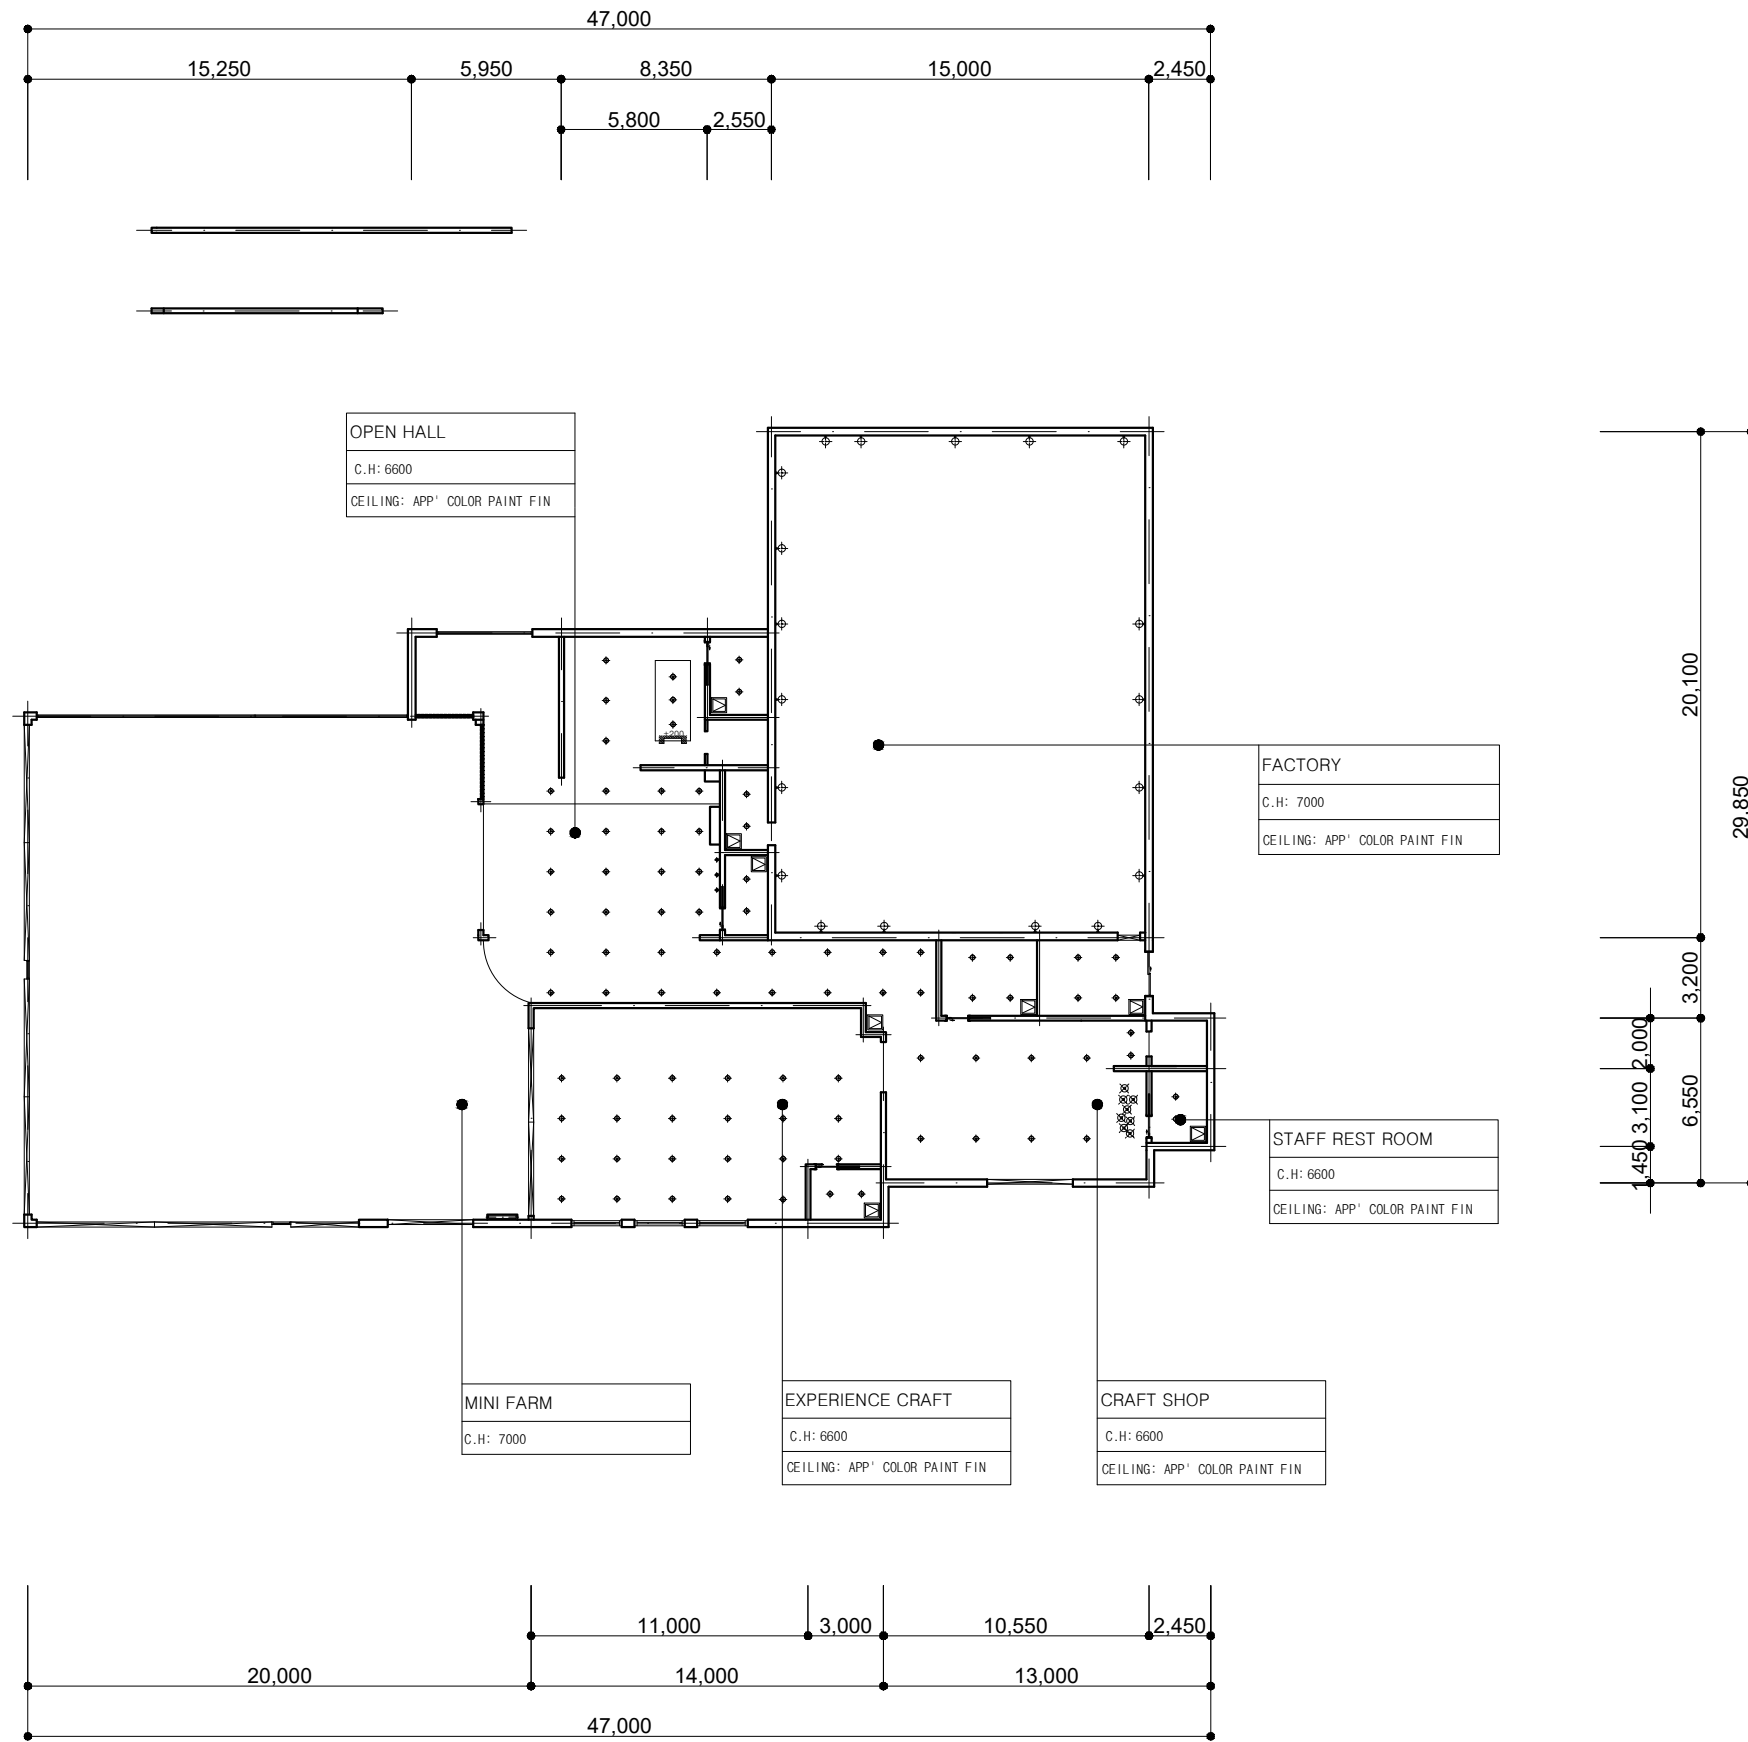


부산대학교

실내환경디자인학과

졸업작품

6팀 신지혜

NOTE.

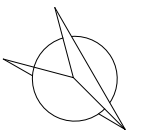

LEGEND

TYPE	NAME	EA
⊕	Down Light A	65
⊕	Wall Light A	3
⊕	Down Light C	8
	Down Light B	6
	Wall Light B	1
⊕	Pendent A	3
⊕	Pendent B	1
	Pendent C	2
⊕	Pendent D	2
○	Pendent E	1
⊠	Access Ceiling	4

△			
△			
△			

NO	DATE	REVISION DESCRIPTION	BY	APP

PROJECT TITLE

일기
기록하고, 기록되는 이야기

DRAWING TITLE

2nd CEILING PLAN






SCALE A3: 1/300


DATE 2021.10.24

APPROVED

CHECKED-1	CHECKED-2
STRUCTURAL ENGINEER	DRAWN

NO. 007

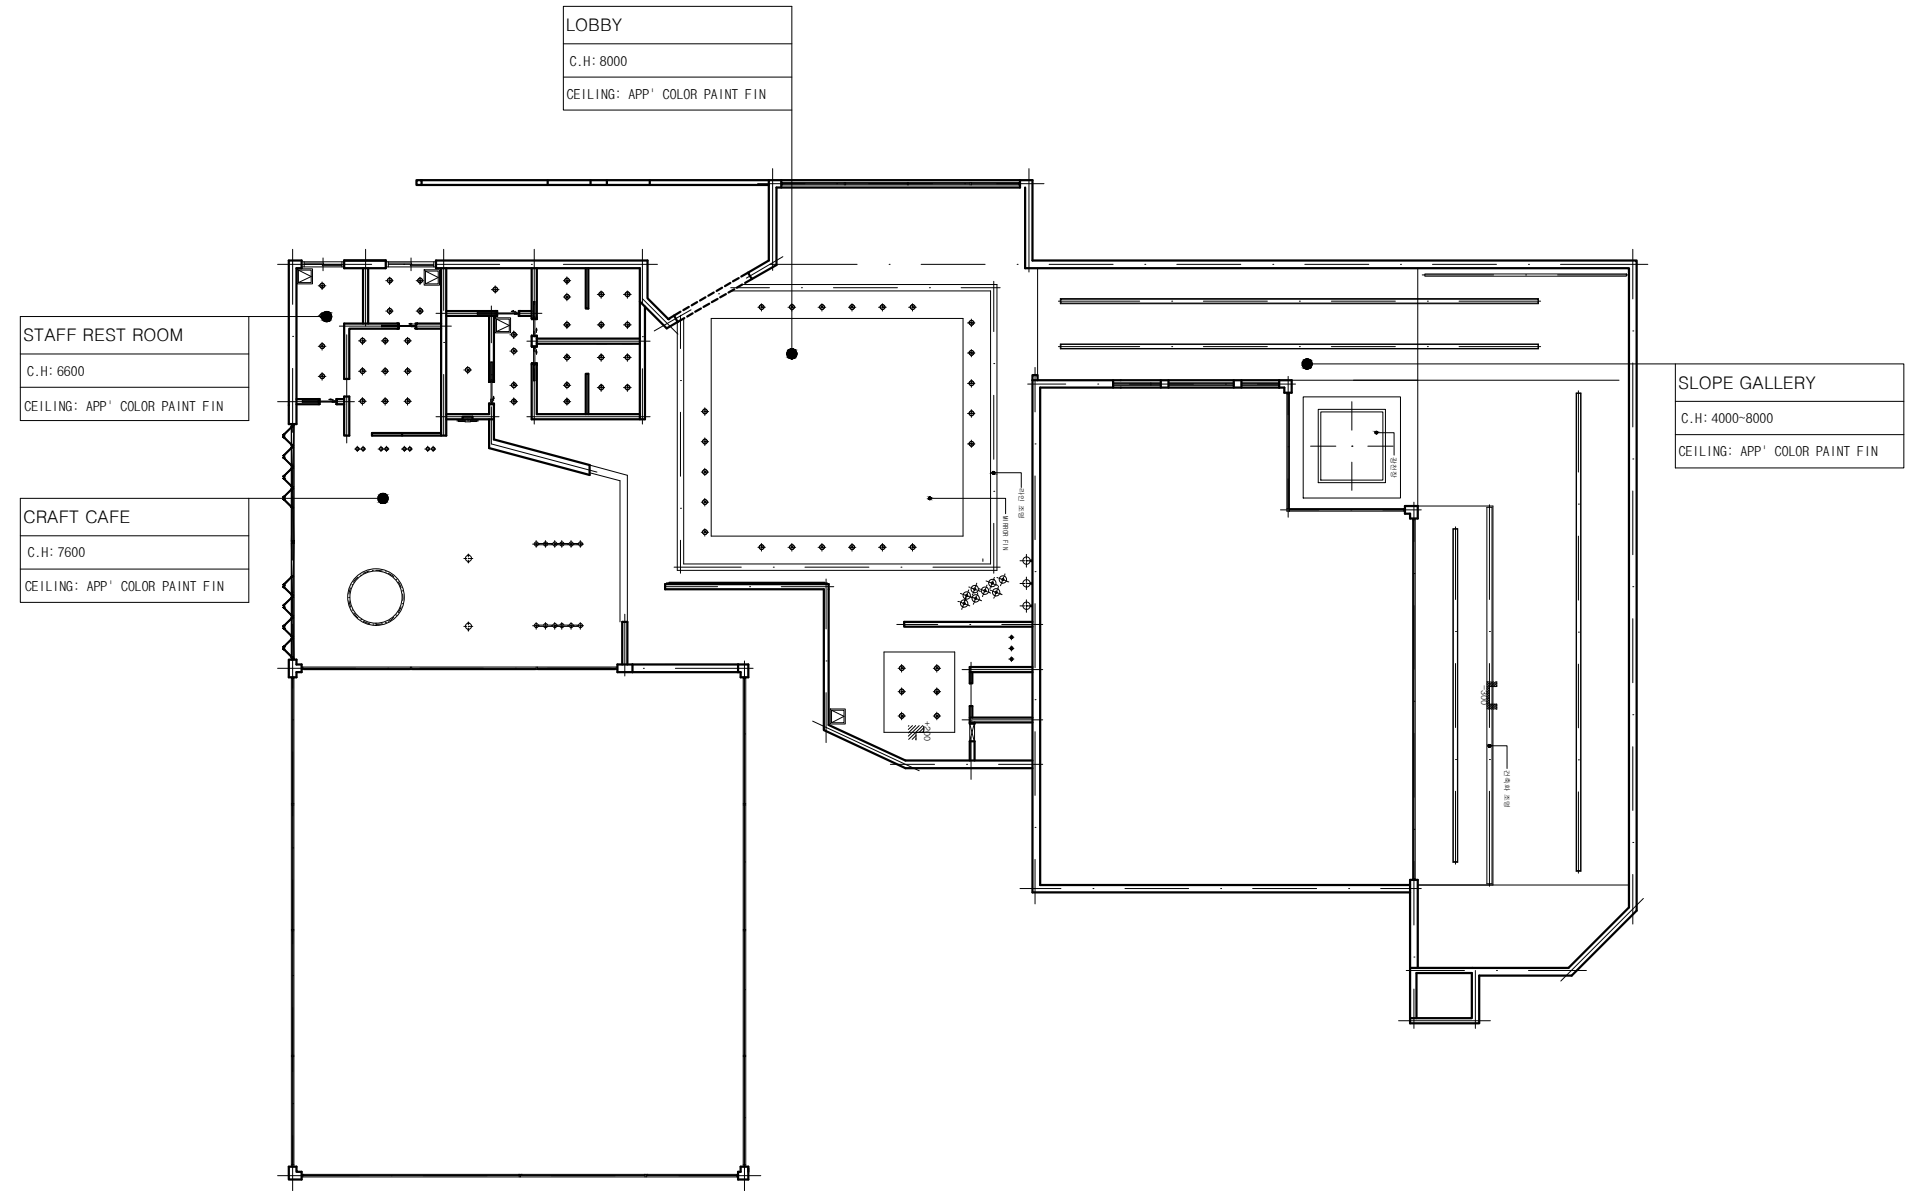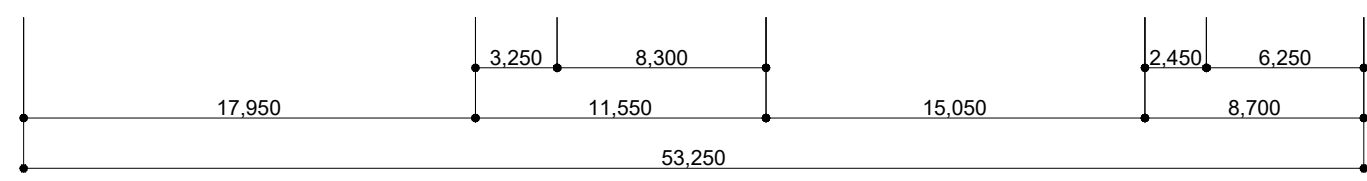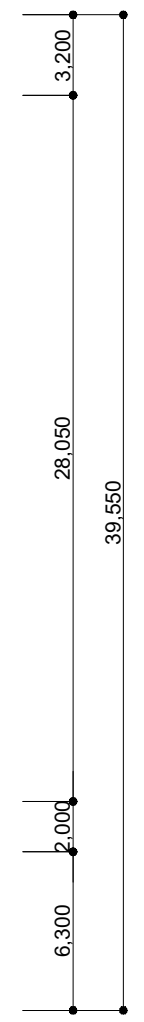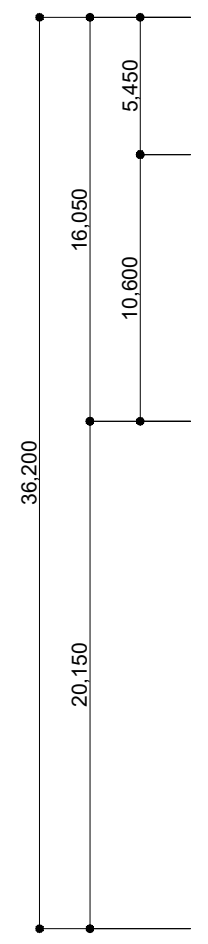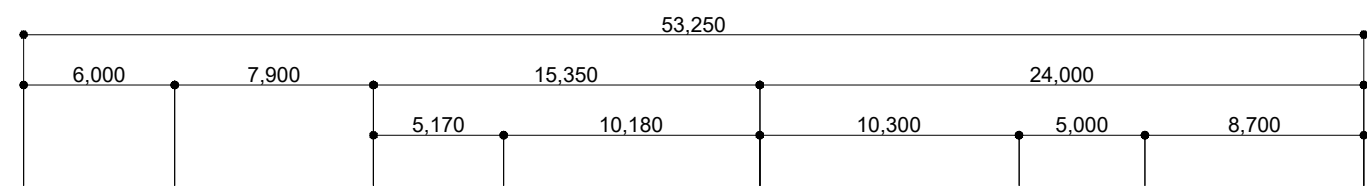

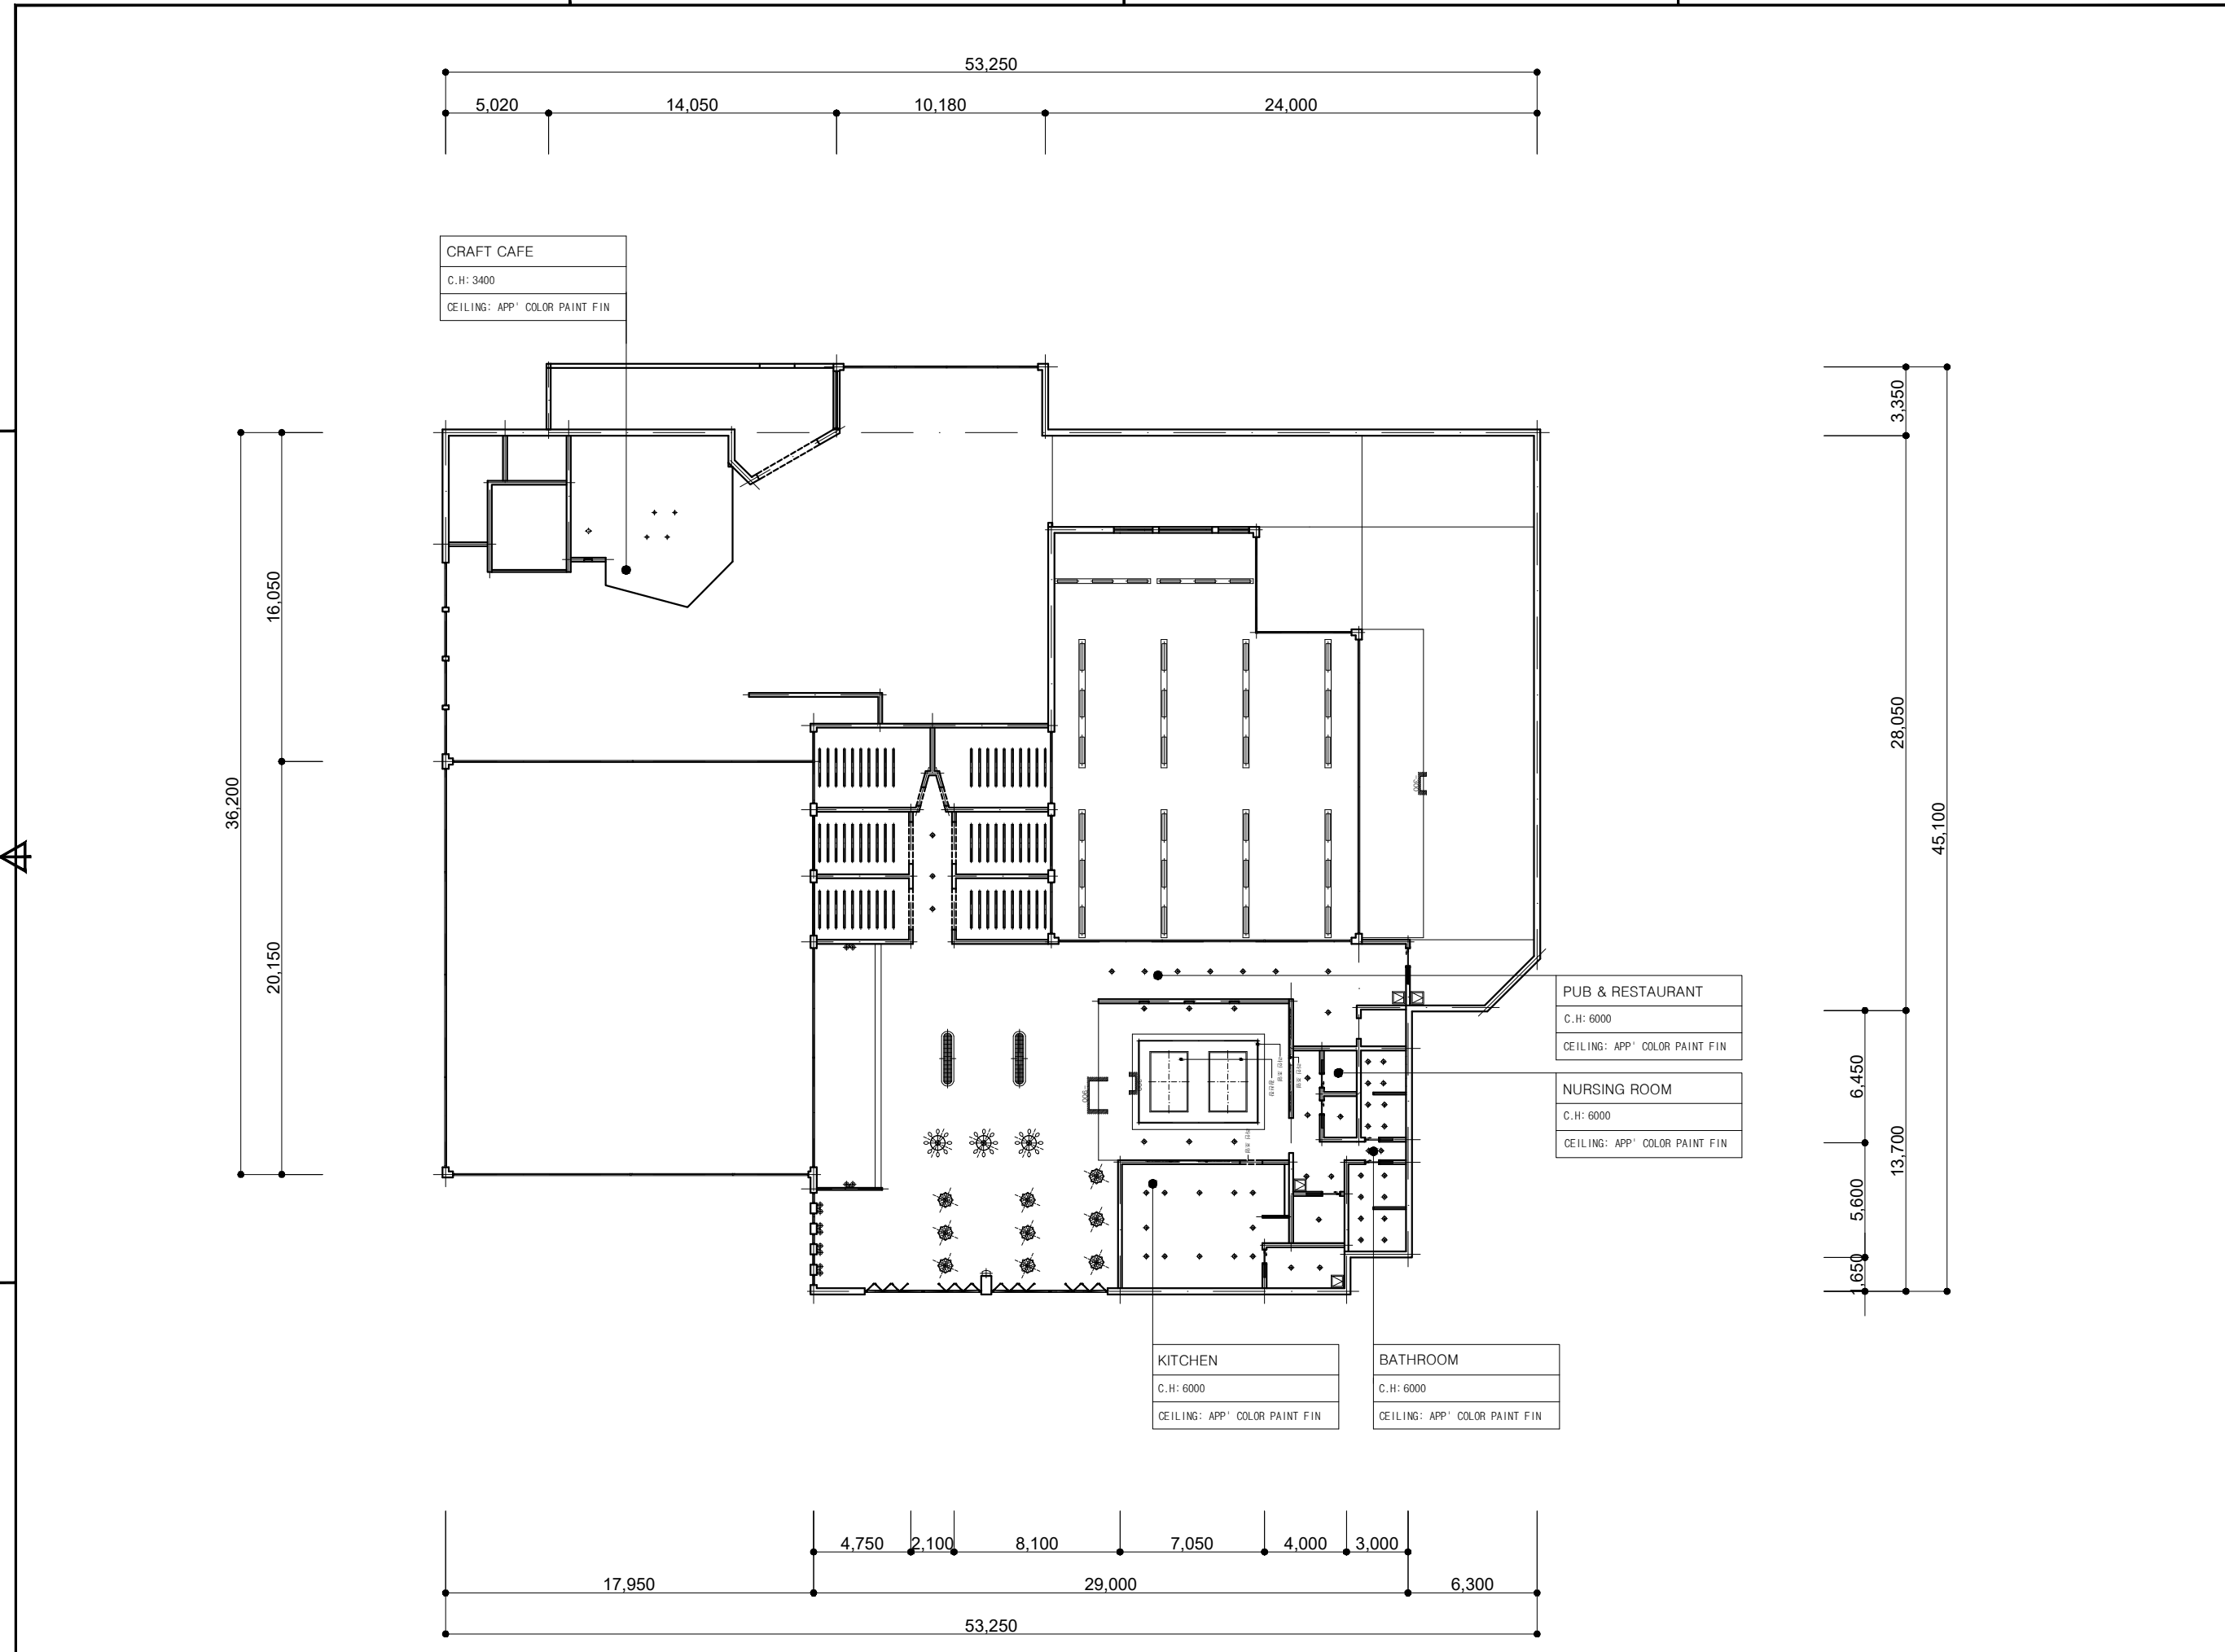


부산대학교

실내환경디자인학과

졸업작품

6팀 신지혜

NOTE.

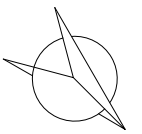

LEGEND

TYPE	NAME	EA
⊕	Down Light A	56
⊕	Wall Light C	6
⊕	Wall Light D	1
—	Down Light D	10
—	Down Light E	60
☼	Pendent F	3
☼	Pendent G	9
☼	Pendent H	2
⊕	Pendent I	4
⊕	Pendent C	1
⊕	Access Ceiling	4

NO	DATE	REVISION DESCRIPTION	BY	APP

PROJECT TITLE
일기 기록하고, 기록되는 이야기

DRAWING TITLE
3rd CEILING PLAN

SCALE
A3: 1/300

DATE
2021.10.24

APPROVED

CHECKED-1	CHECKED-2
STRUCTURAL ENGINEER	DRAWN

NO.
008



부산대학교

실내환경디자인학과


졸업작품

6팀 신지혜


NOTE.

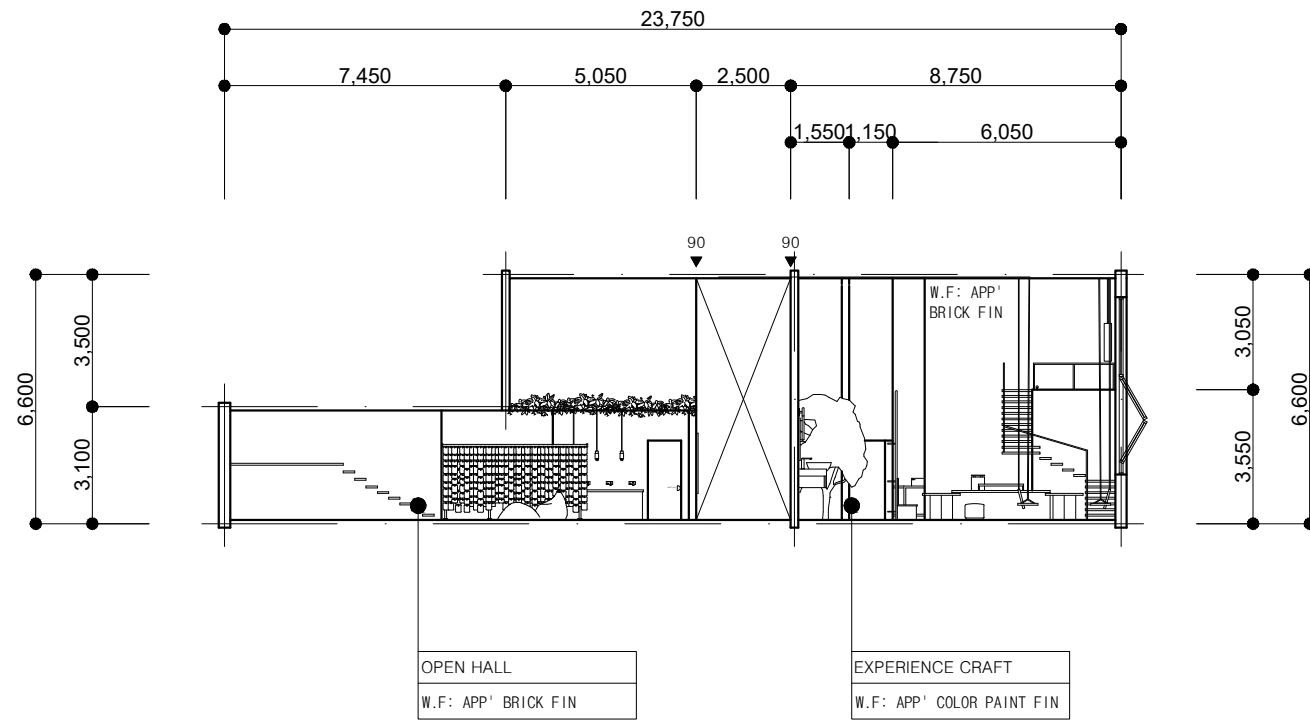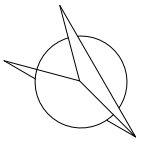

A 1ST FLOOR ELEVATION

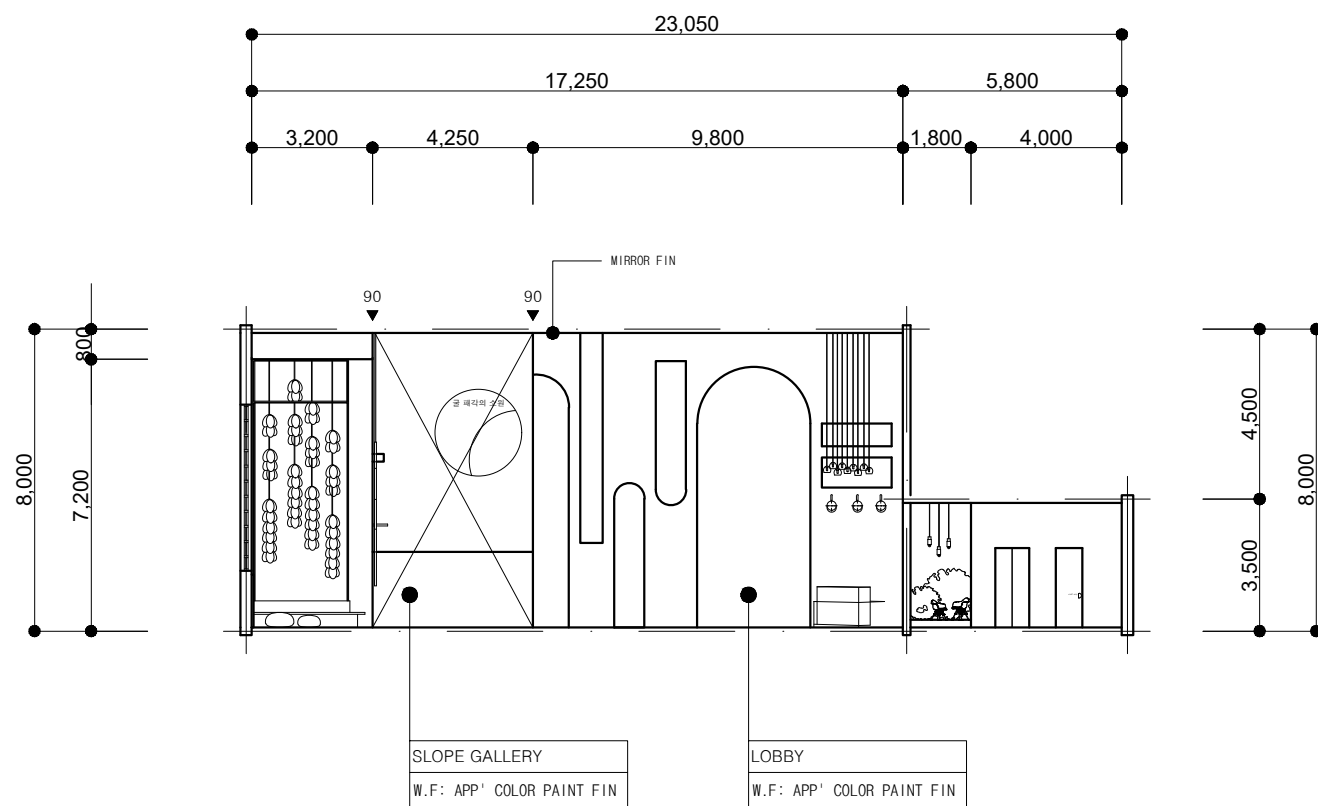

B 2ND FLOOR ELEVATION

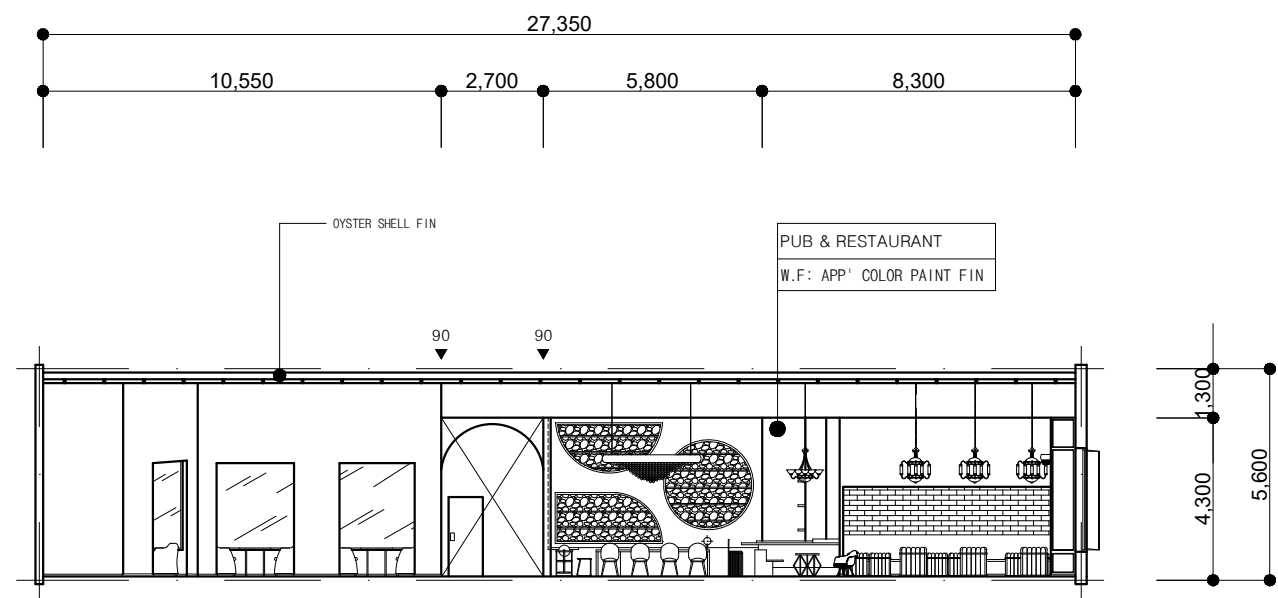

C 3RD FLOOR ELEVATION

NO	DATE	REVISION DESCRIPTION	BY	APP

PROJECT TITLE

일기 기록하고, 기록되는 이야기

DRAWING TITLE

ELEVATION

SCALE A3: 1/200

DATE 2021.10.24

APPROVED

CHECKED-1

CHECKED-2

STRUCTURAL ENGINEER

DRAWN

NO.

009

SCALE A3:1/200